


CONCEPT 1

SITE PLAN



SCALE: 1" = 80'

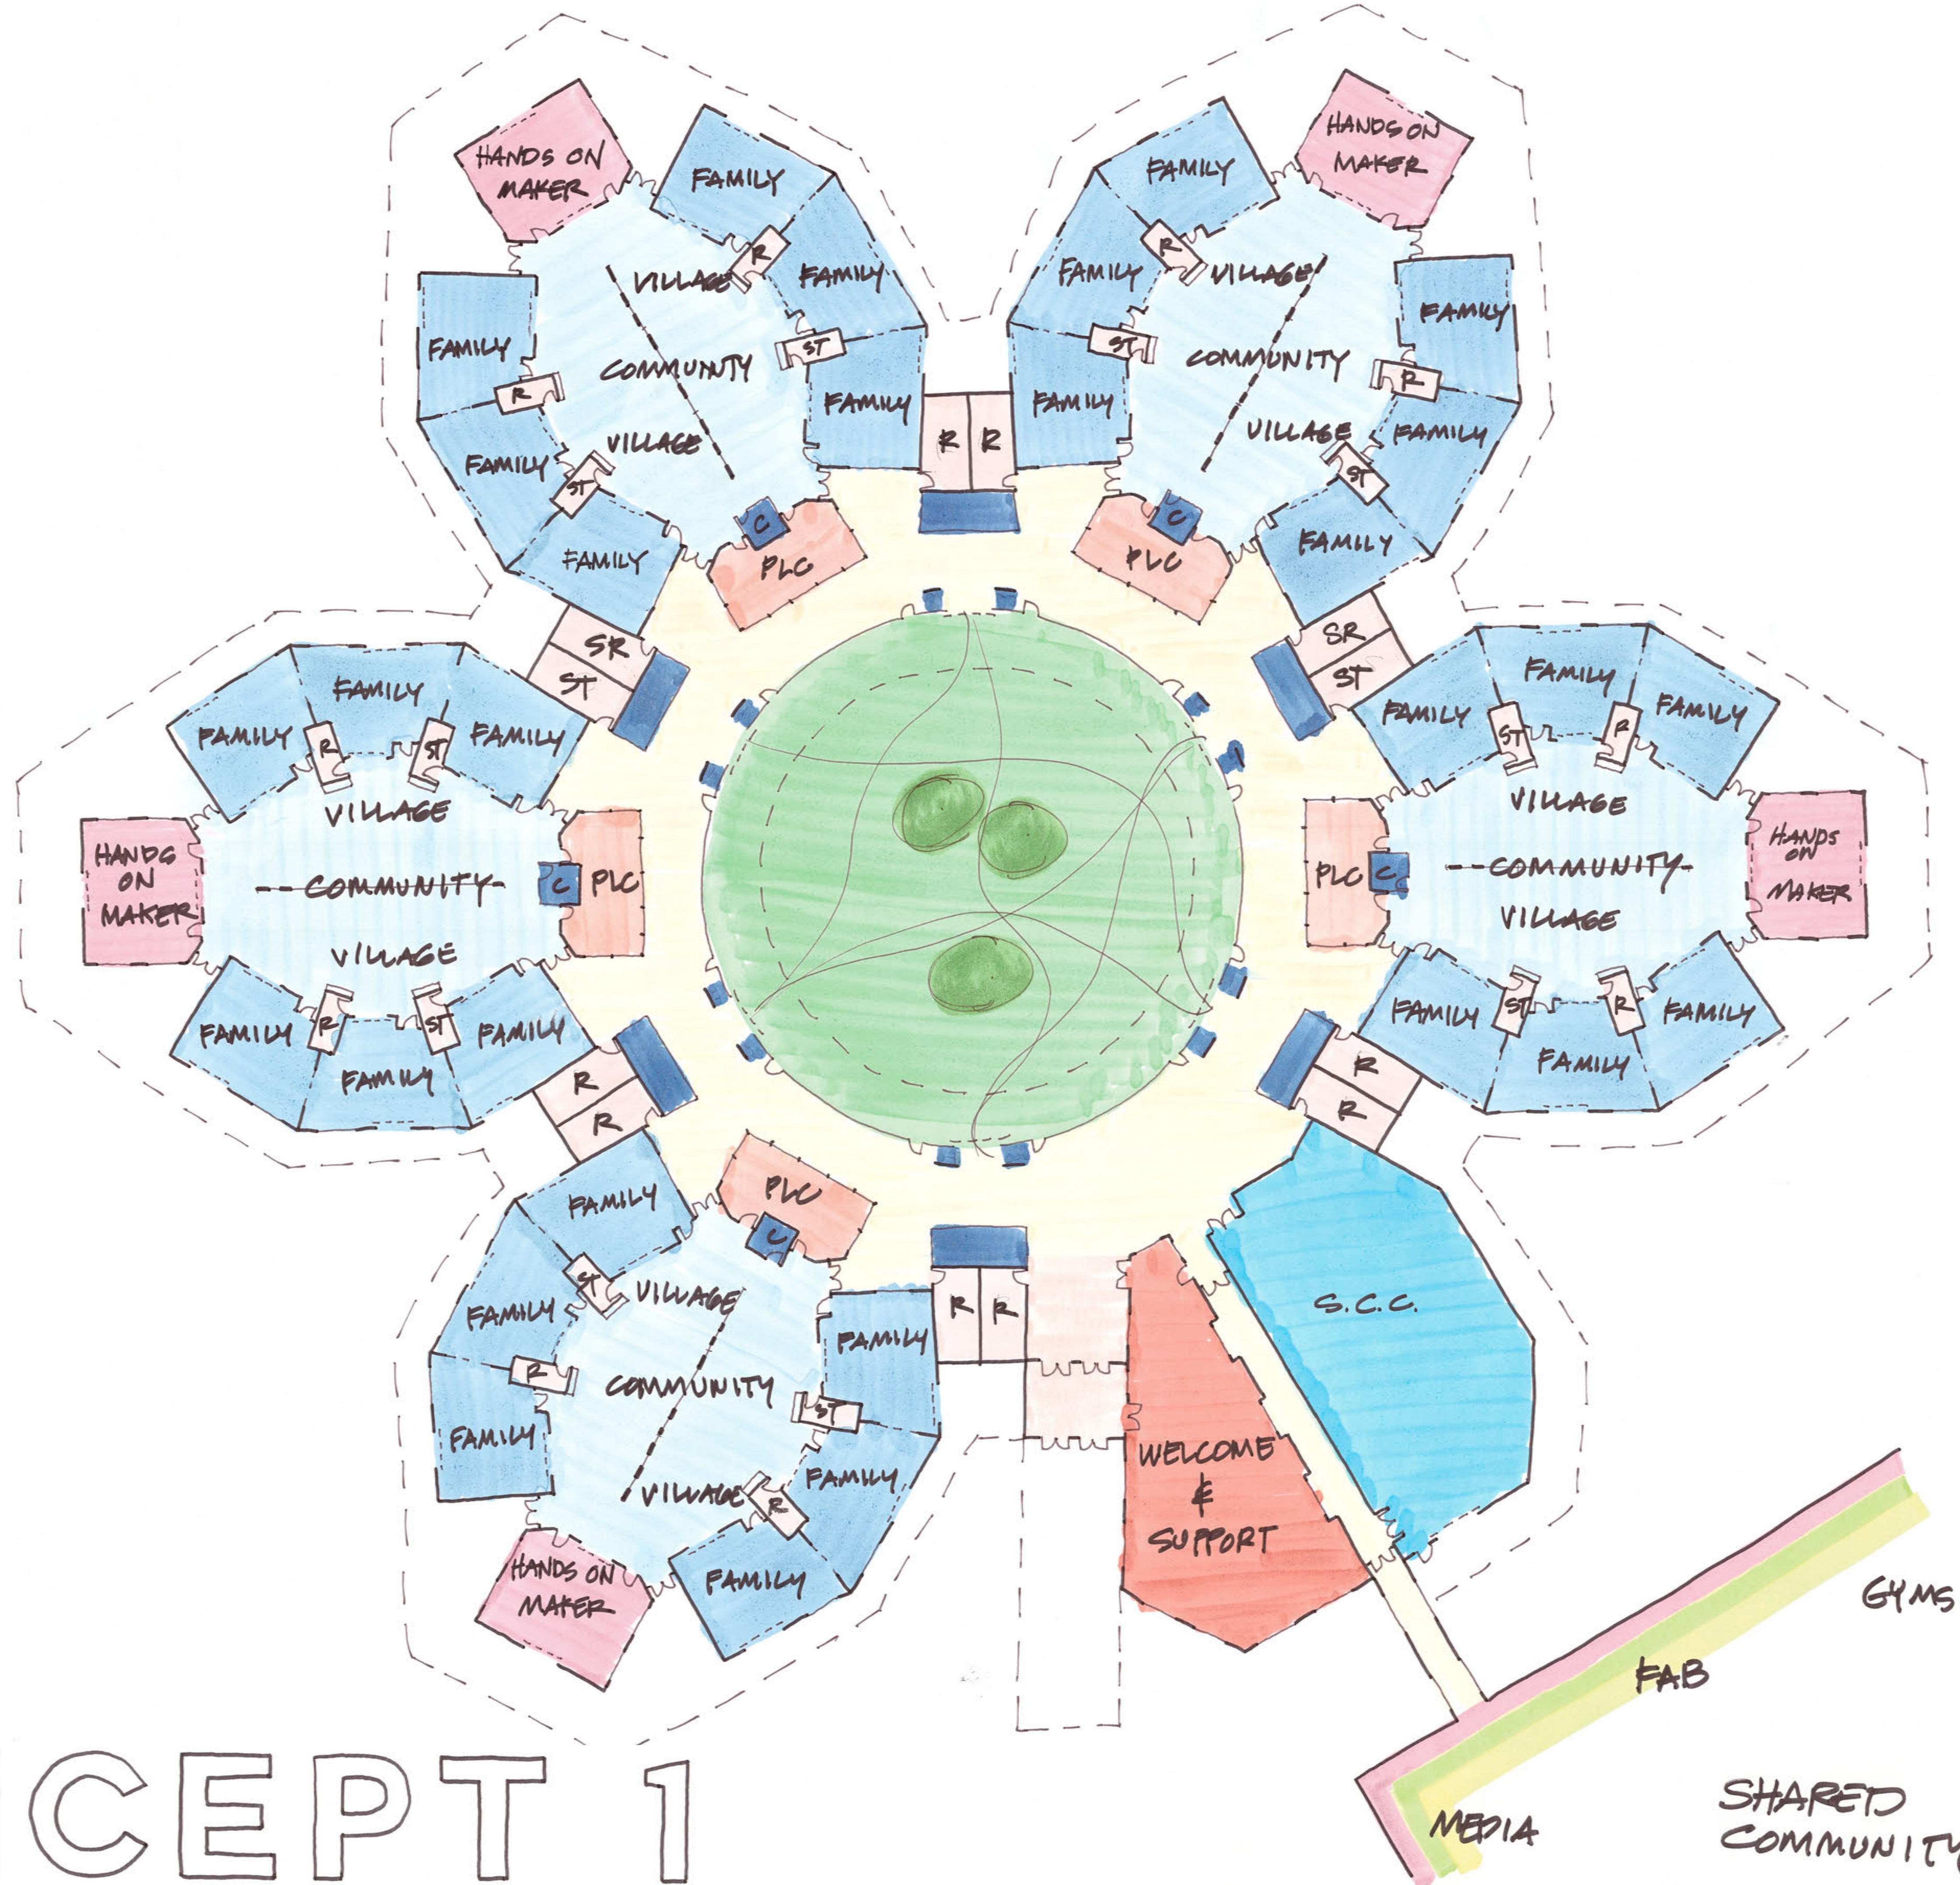


CONCEPT 1

FLOOR PLAN



SCALE: 1" = 20'

SHARED
COMMUNITY
FCRC

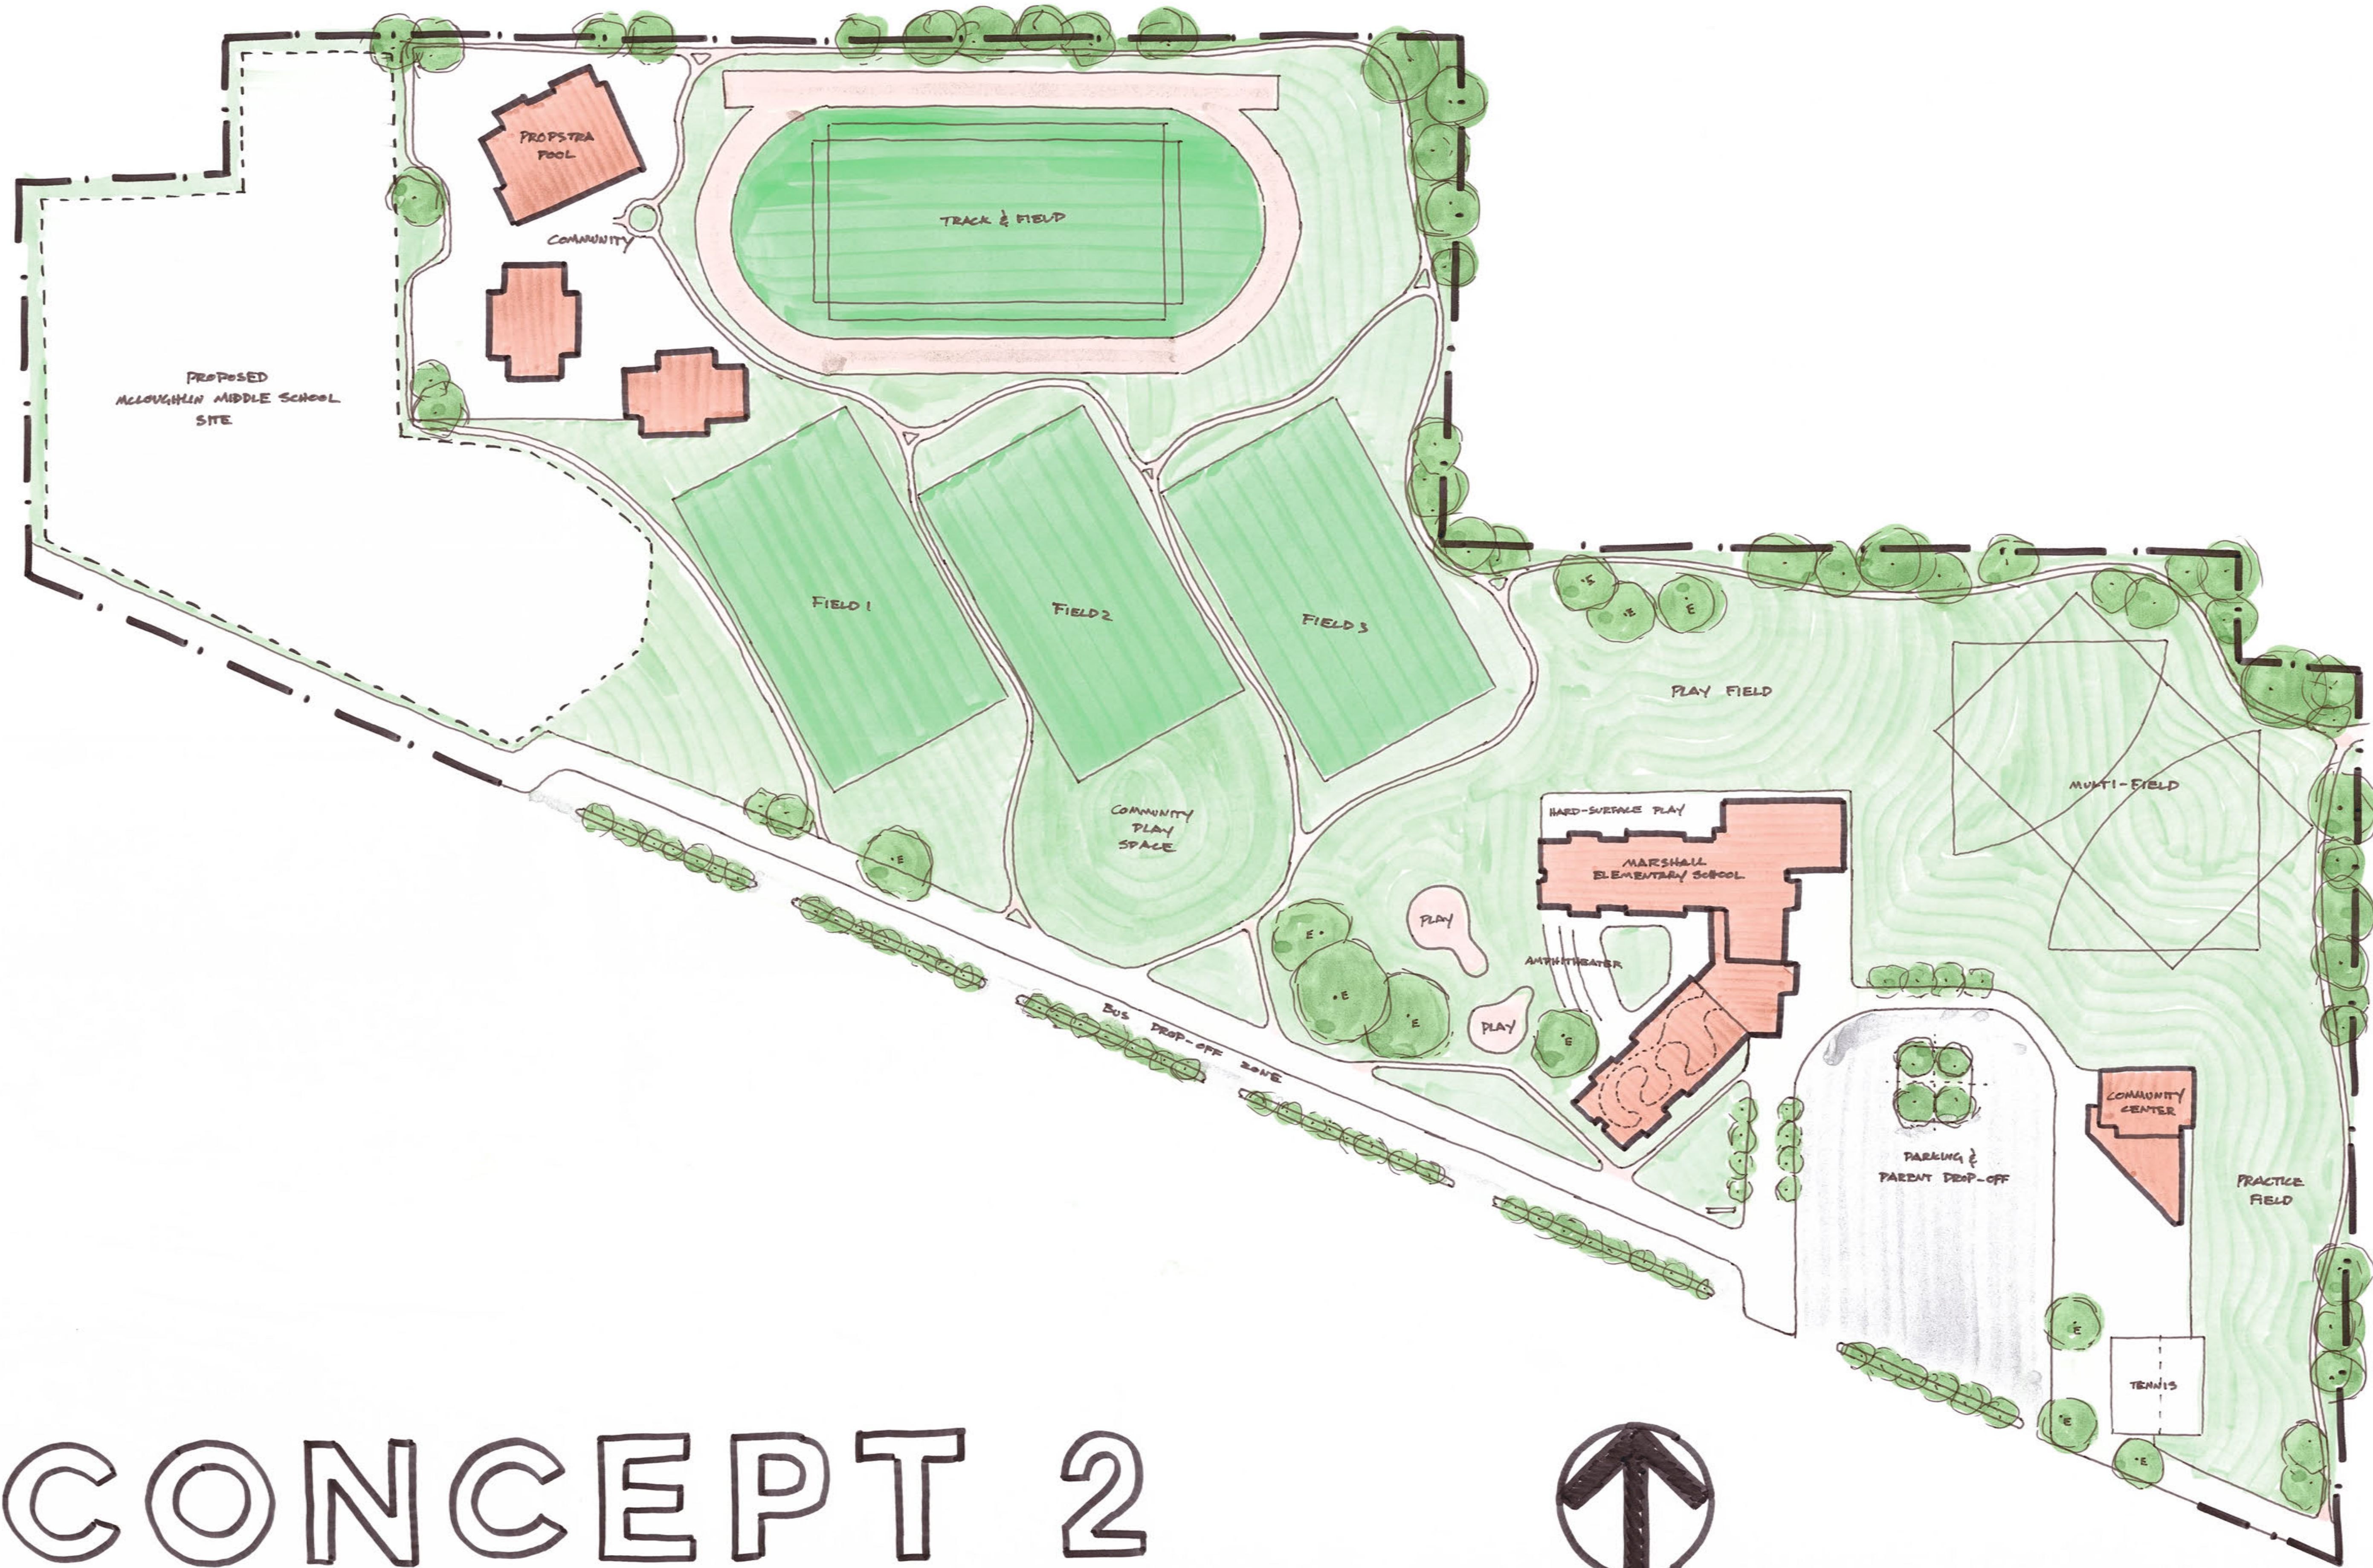

CONCEPT 2

SITE PLAN



SCALE: 1" = 80'



LEVEL 2




LEVEL 1

CONCEPT 2

FLOOR PLAN




SCALE: 1" = 20'

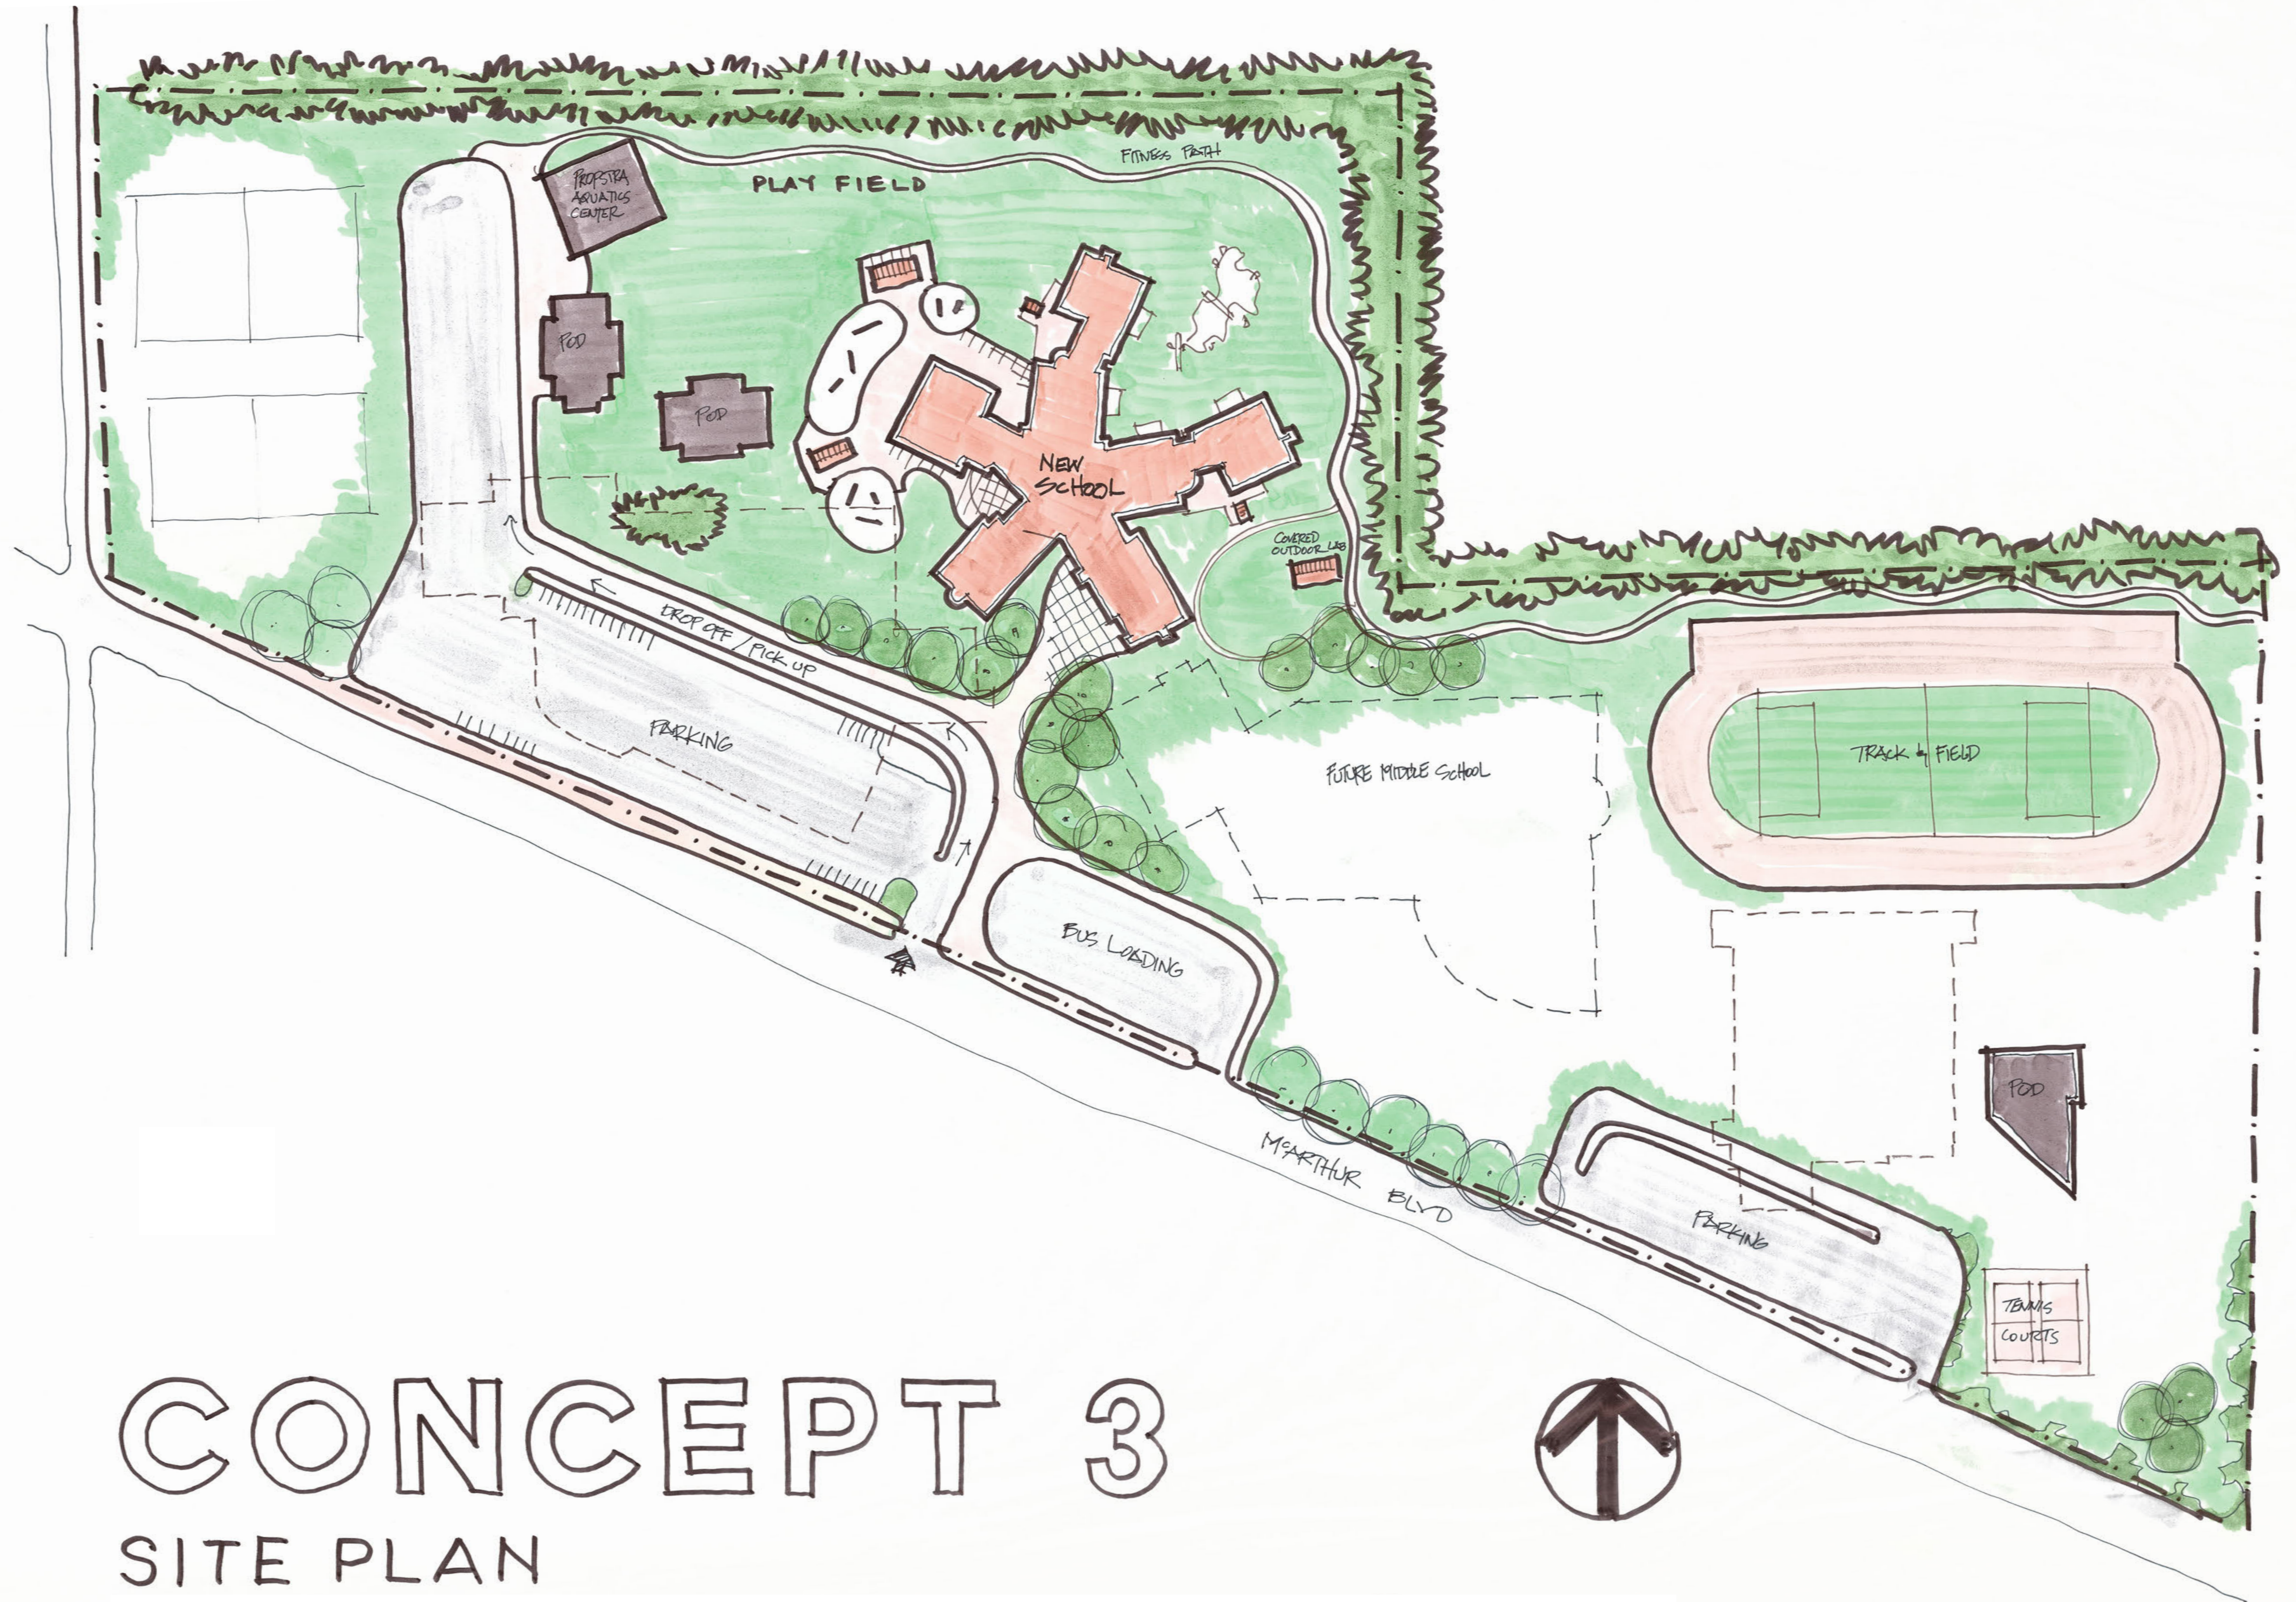

CONCEPT 3

SITE PLAN

SCALE 1" = 80'

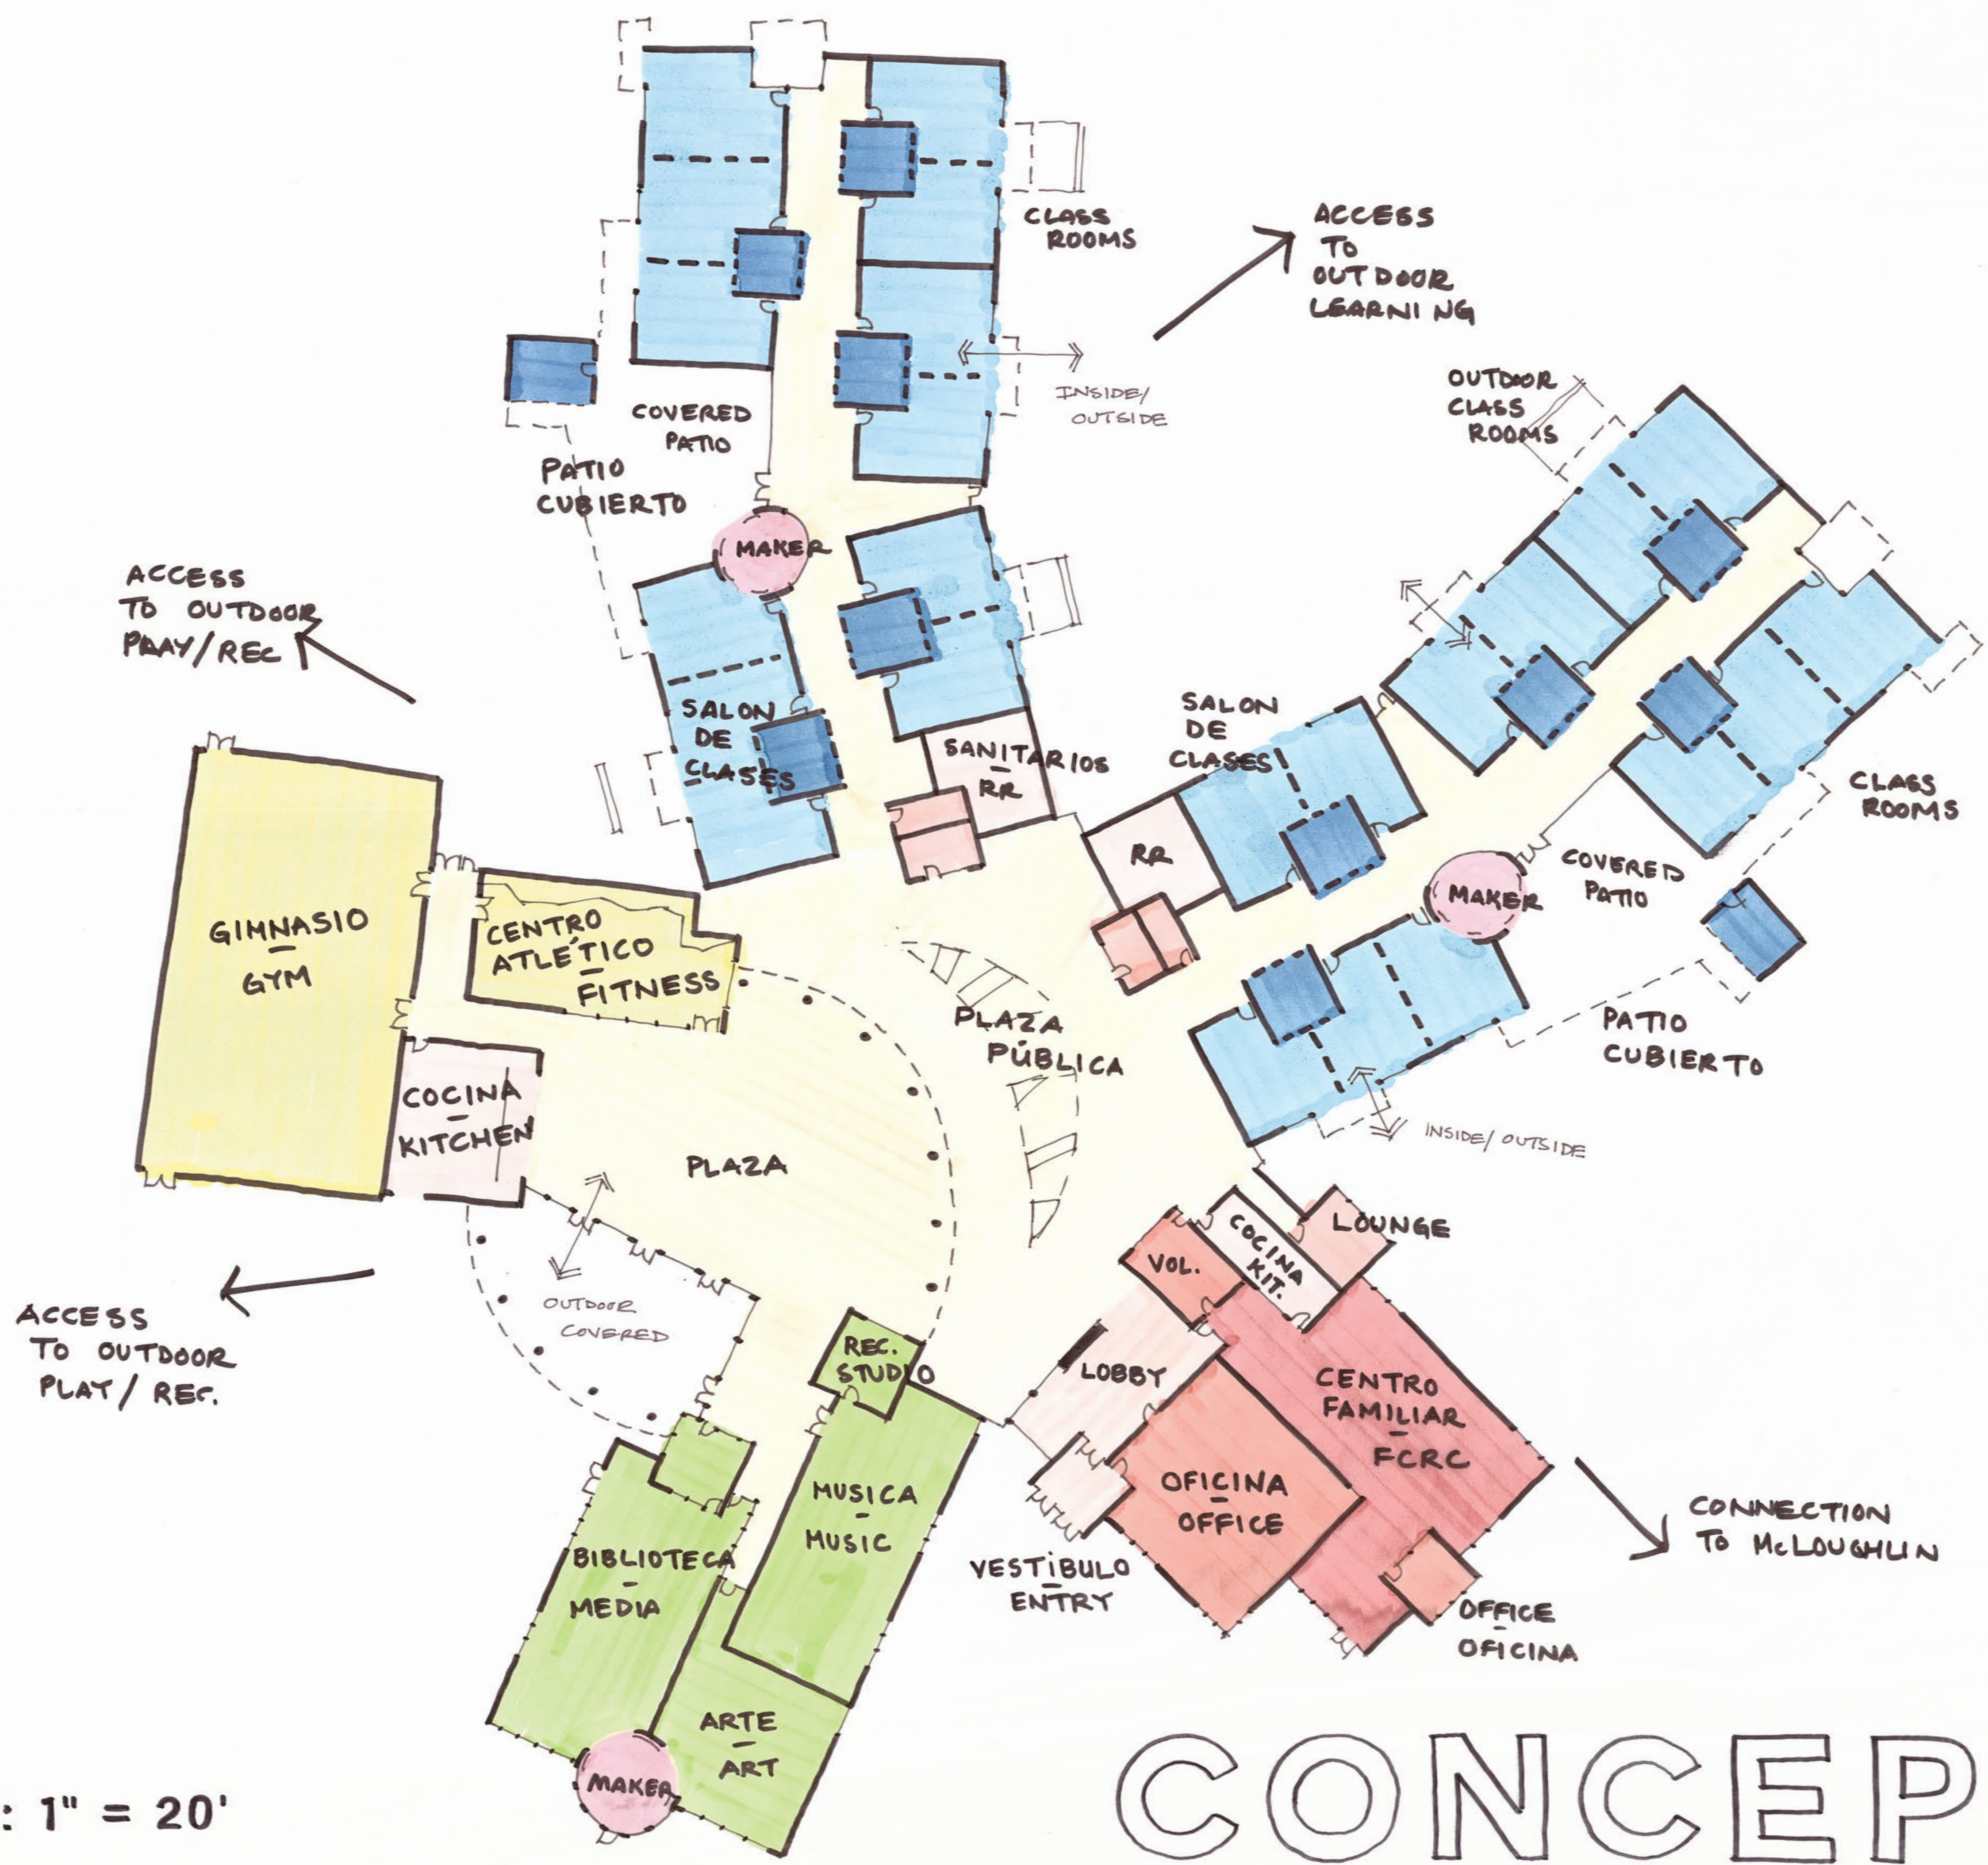

SCALE: 1" = 20'


CONCEPT 3

FIRST FLOOR PLAN


Concept 1



Global Community Center

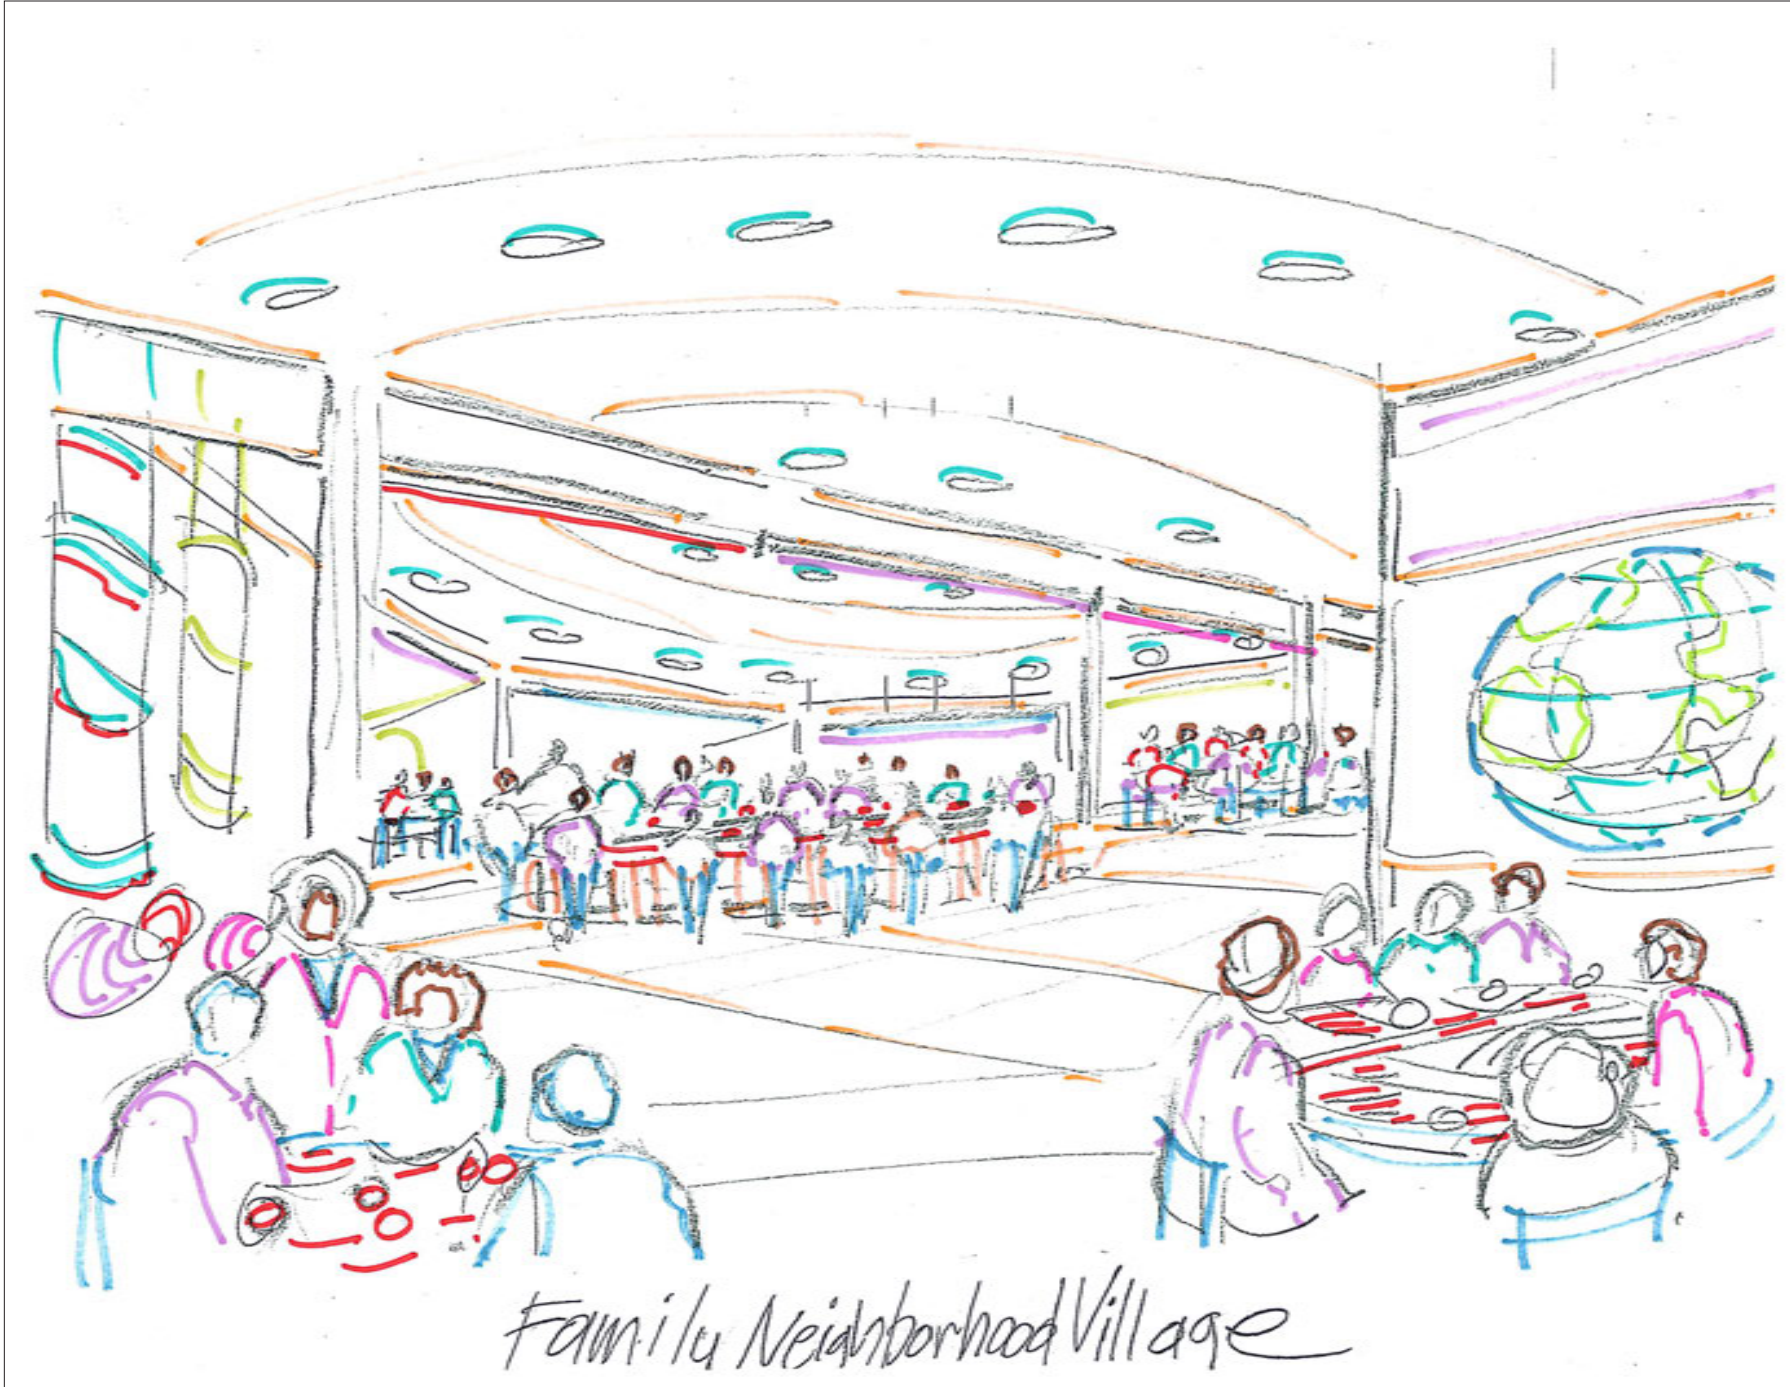


Family Neighborhood Village

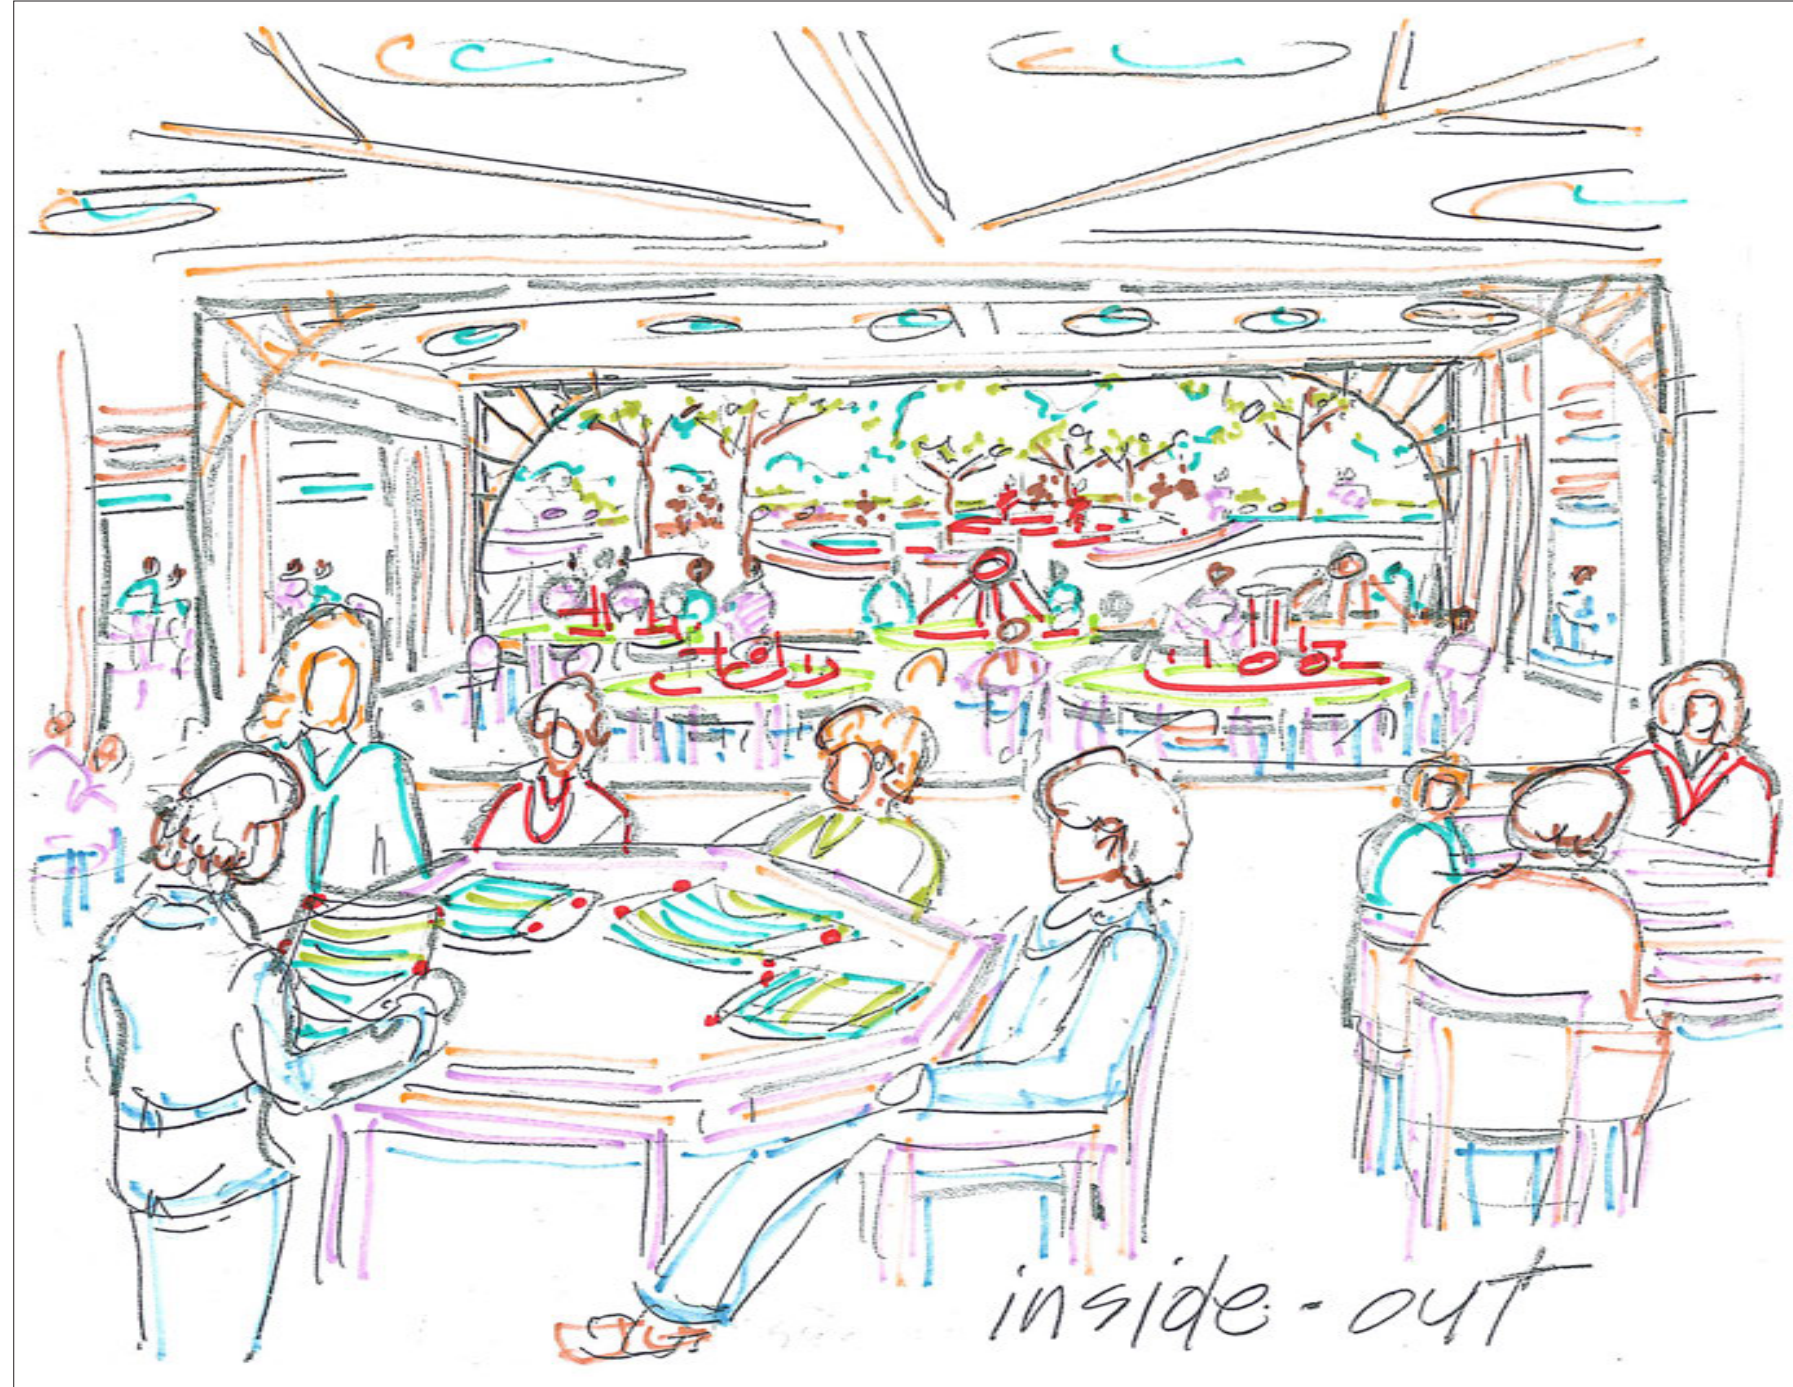

inside-out

Concept 2

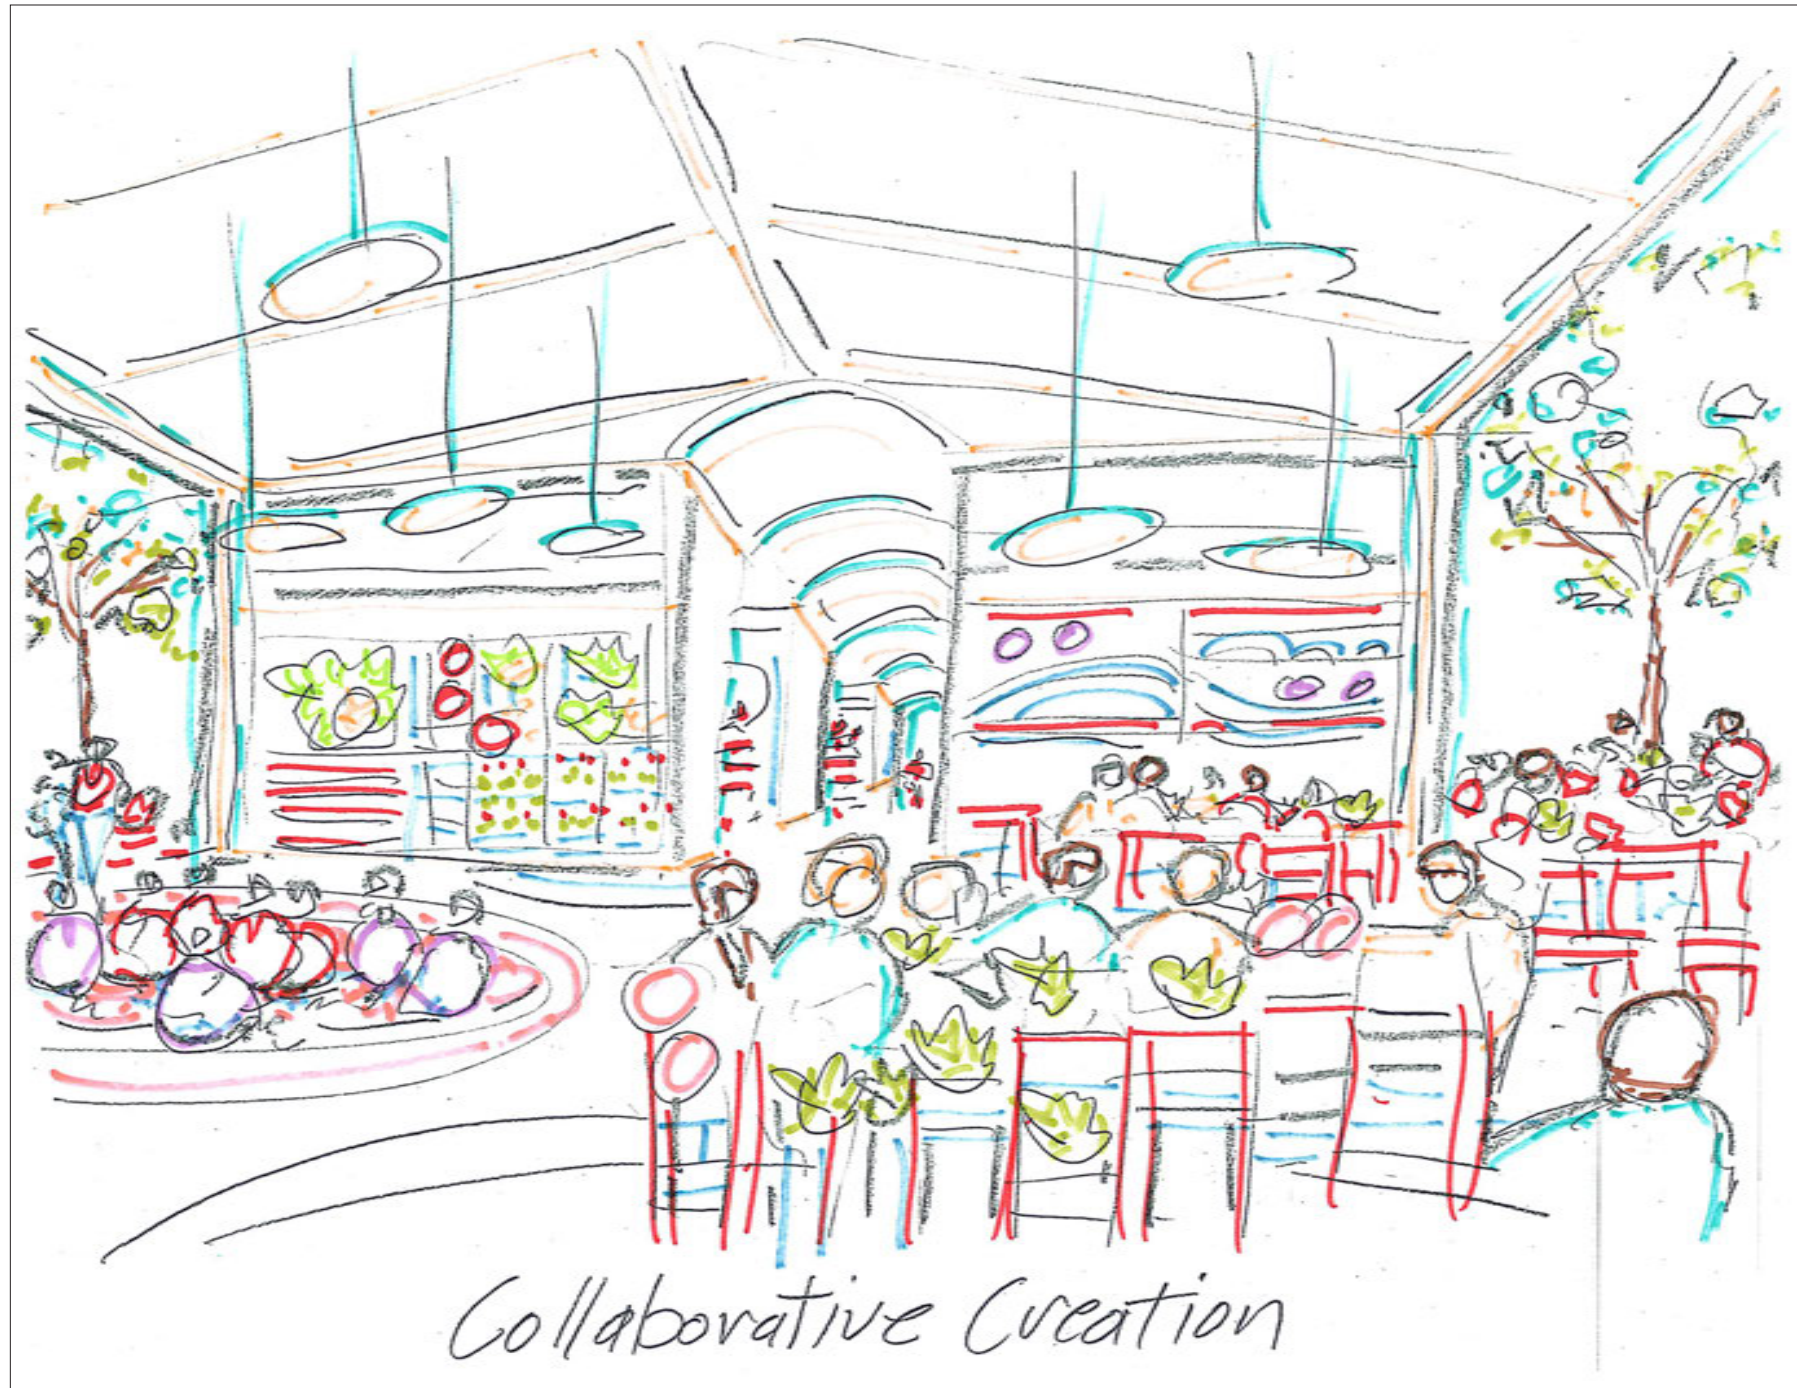


Collaborative Creation




Cafe In and out

Concept 3

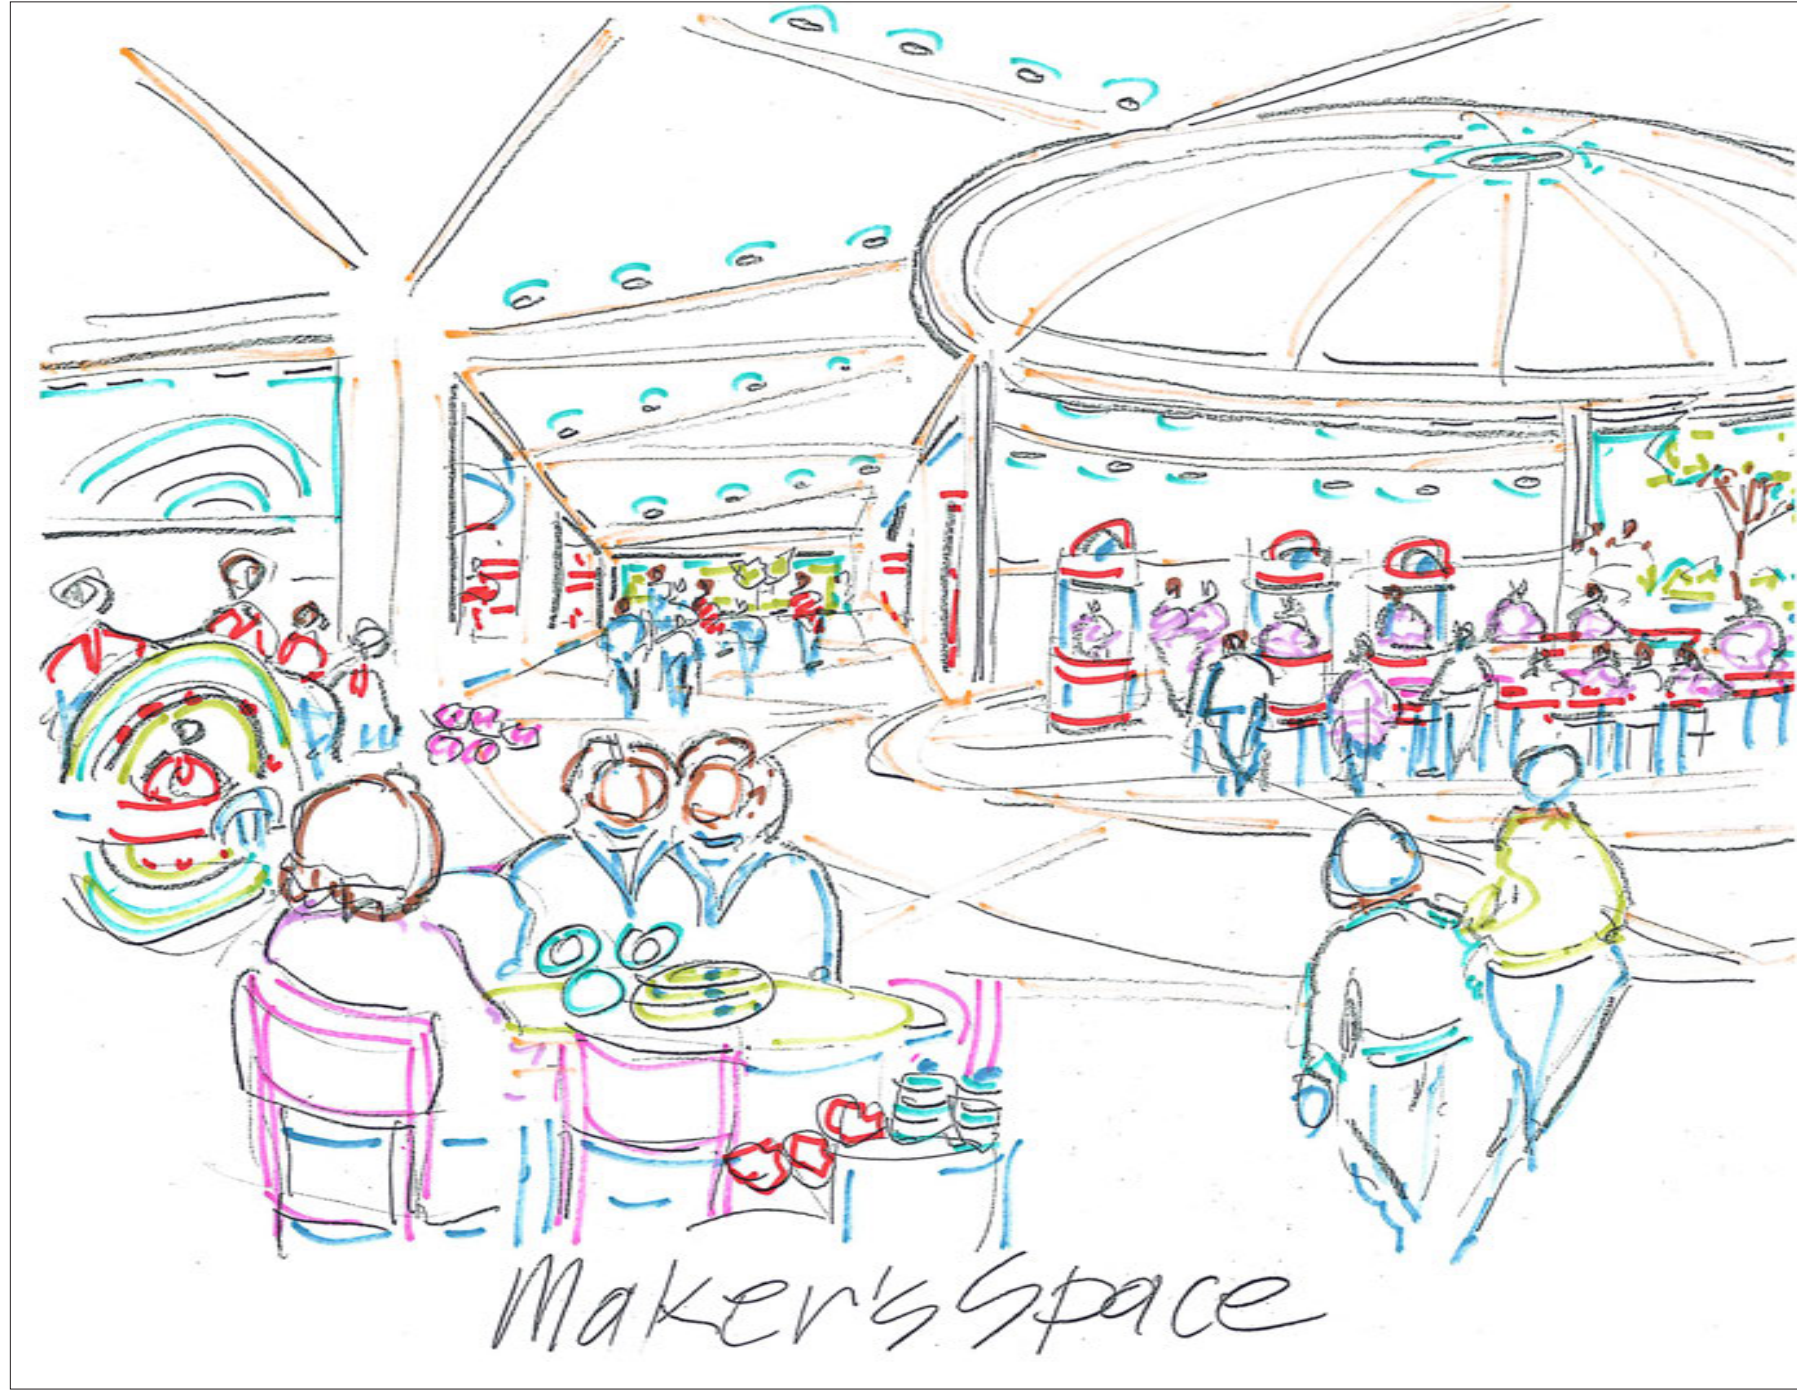

Maker's Space

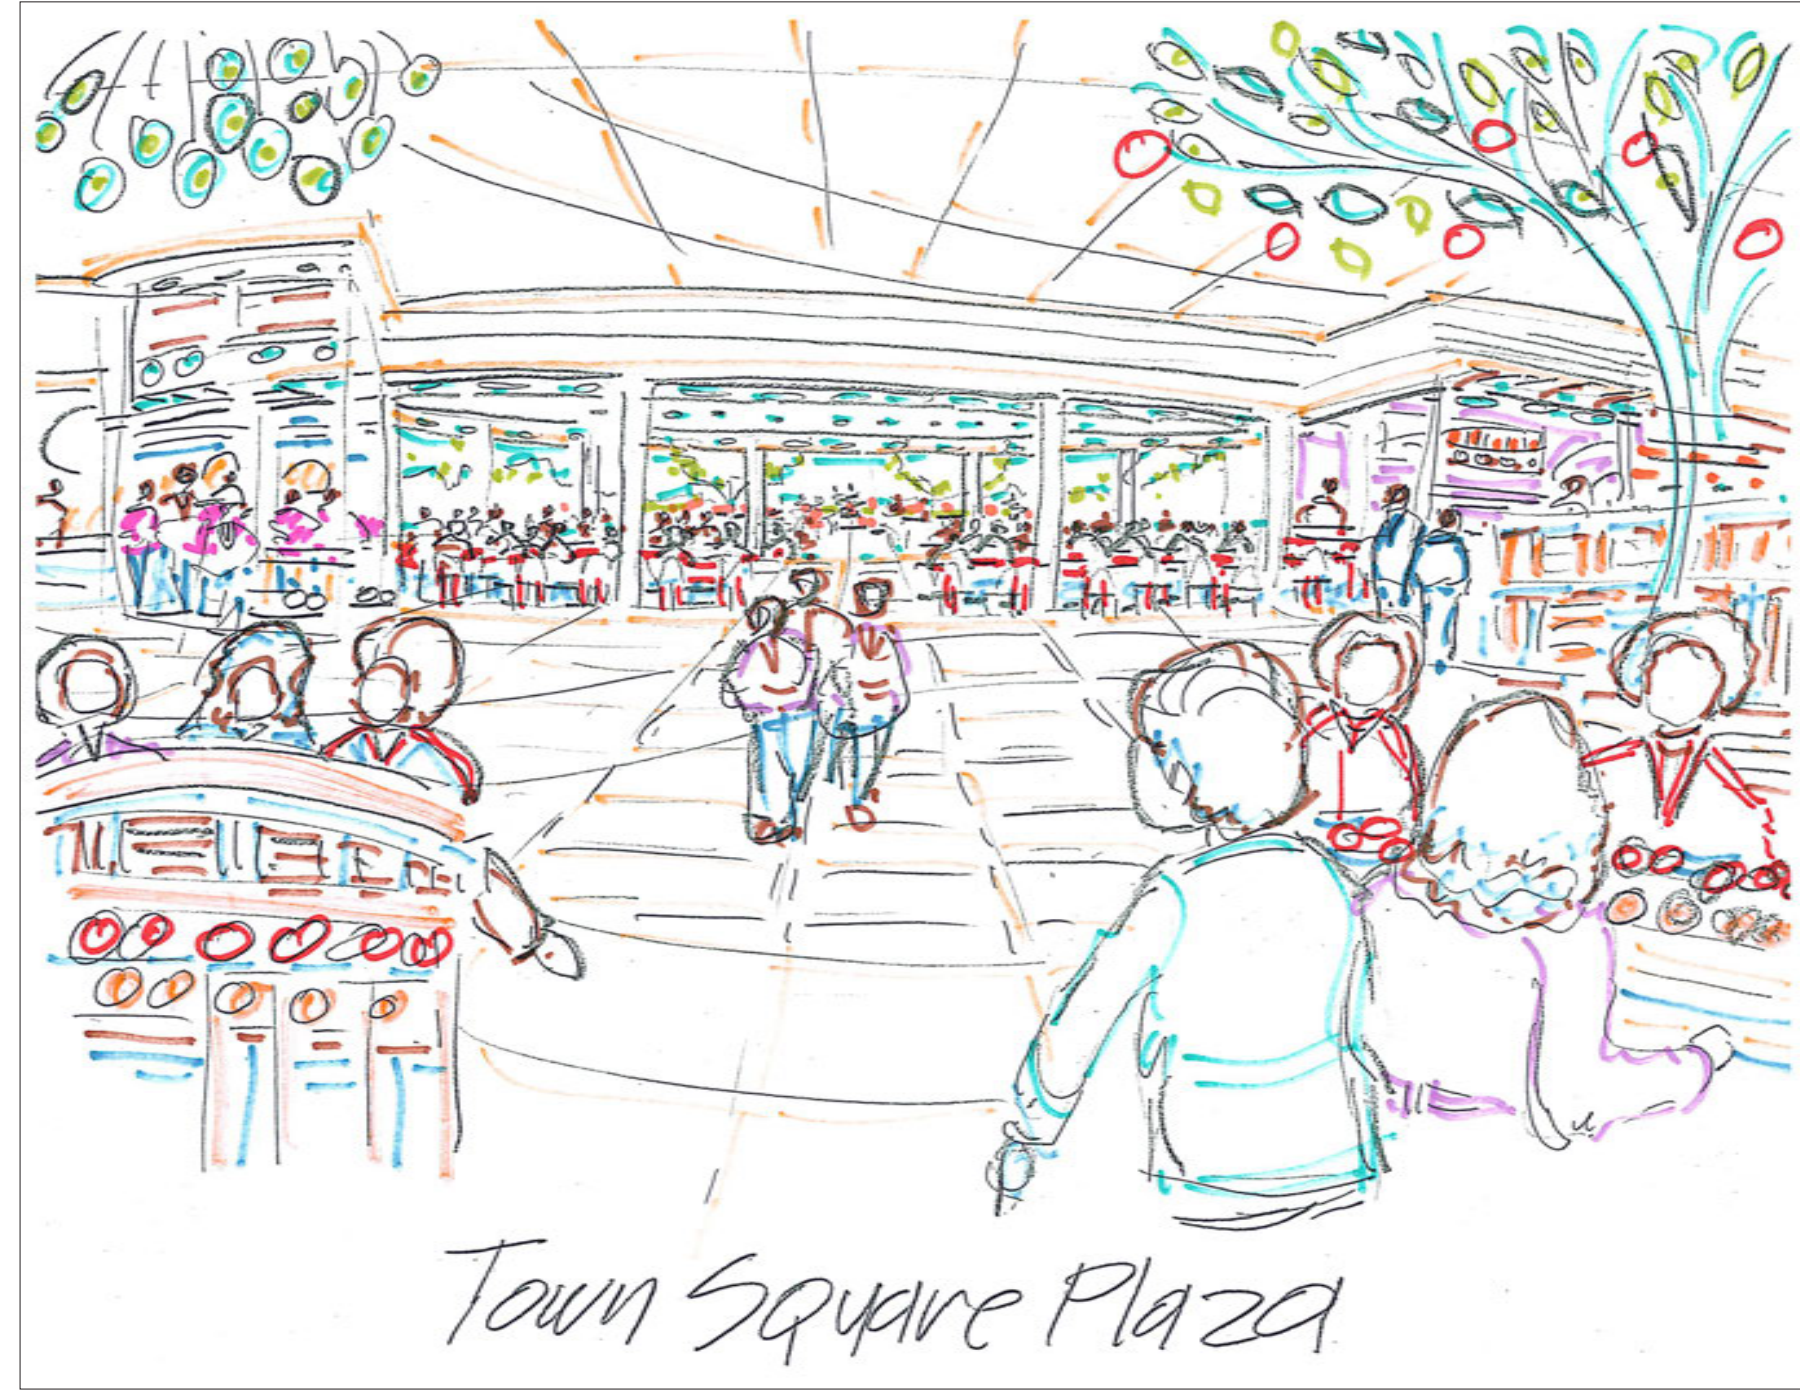

Town Square Plaza