




# CONCEPT 3

SITE PLAN


SCALE: 1" = 100'

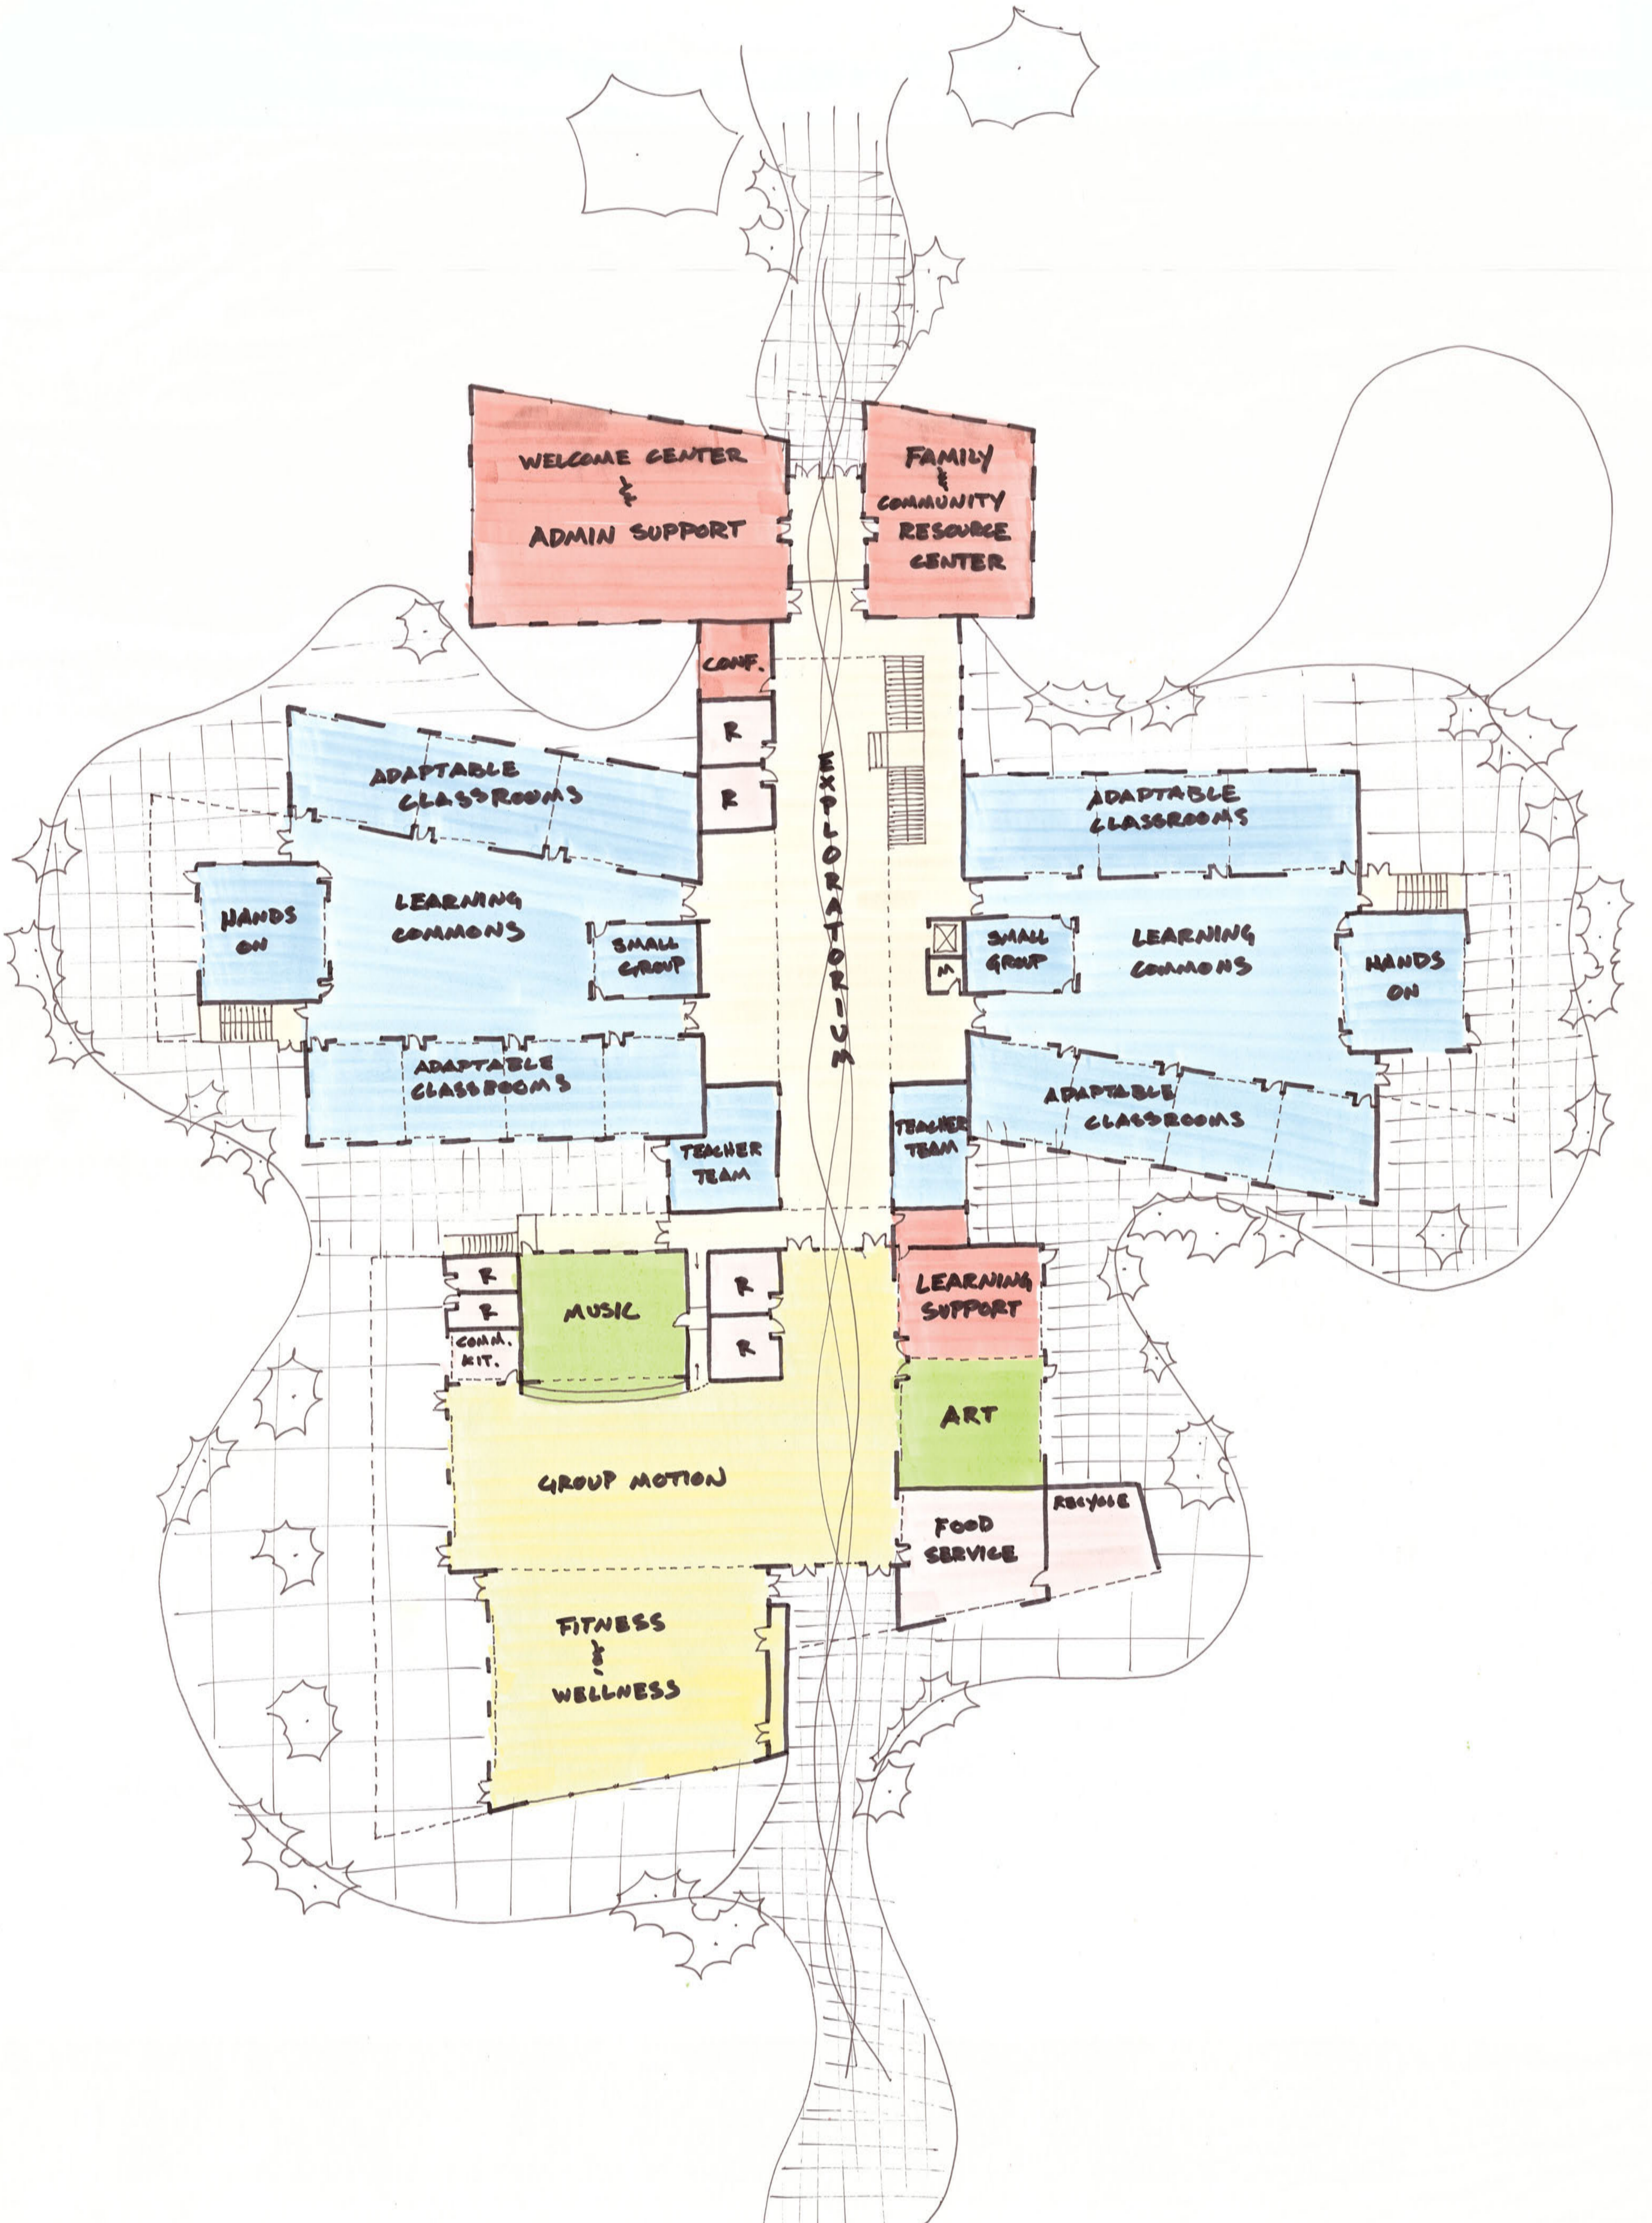

# CONCEPT 3

FIRST FLOOR PLAN


SCALE 1" = 20'

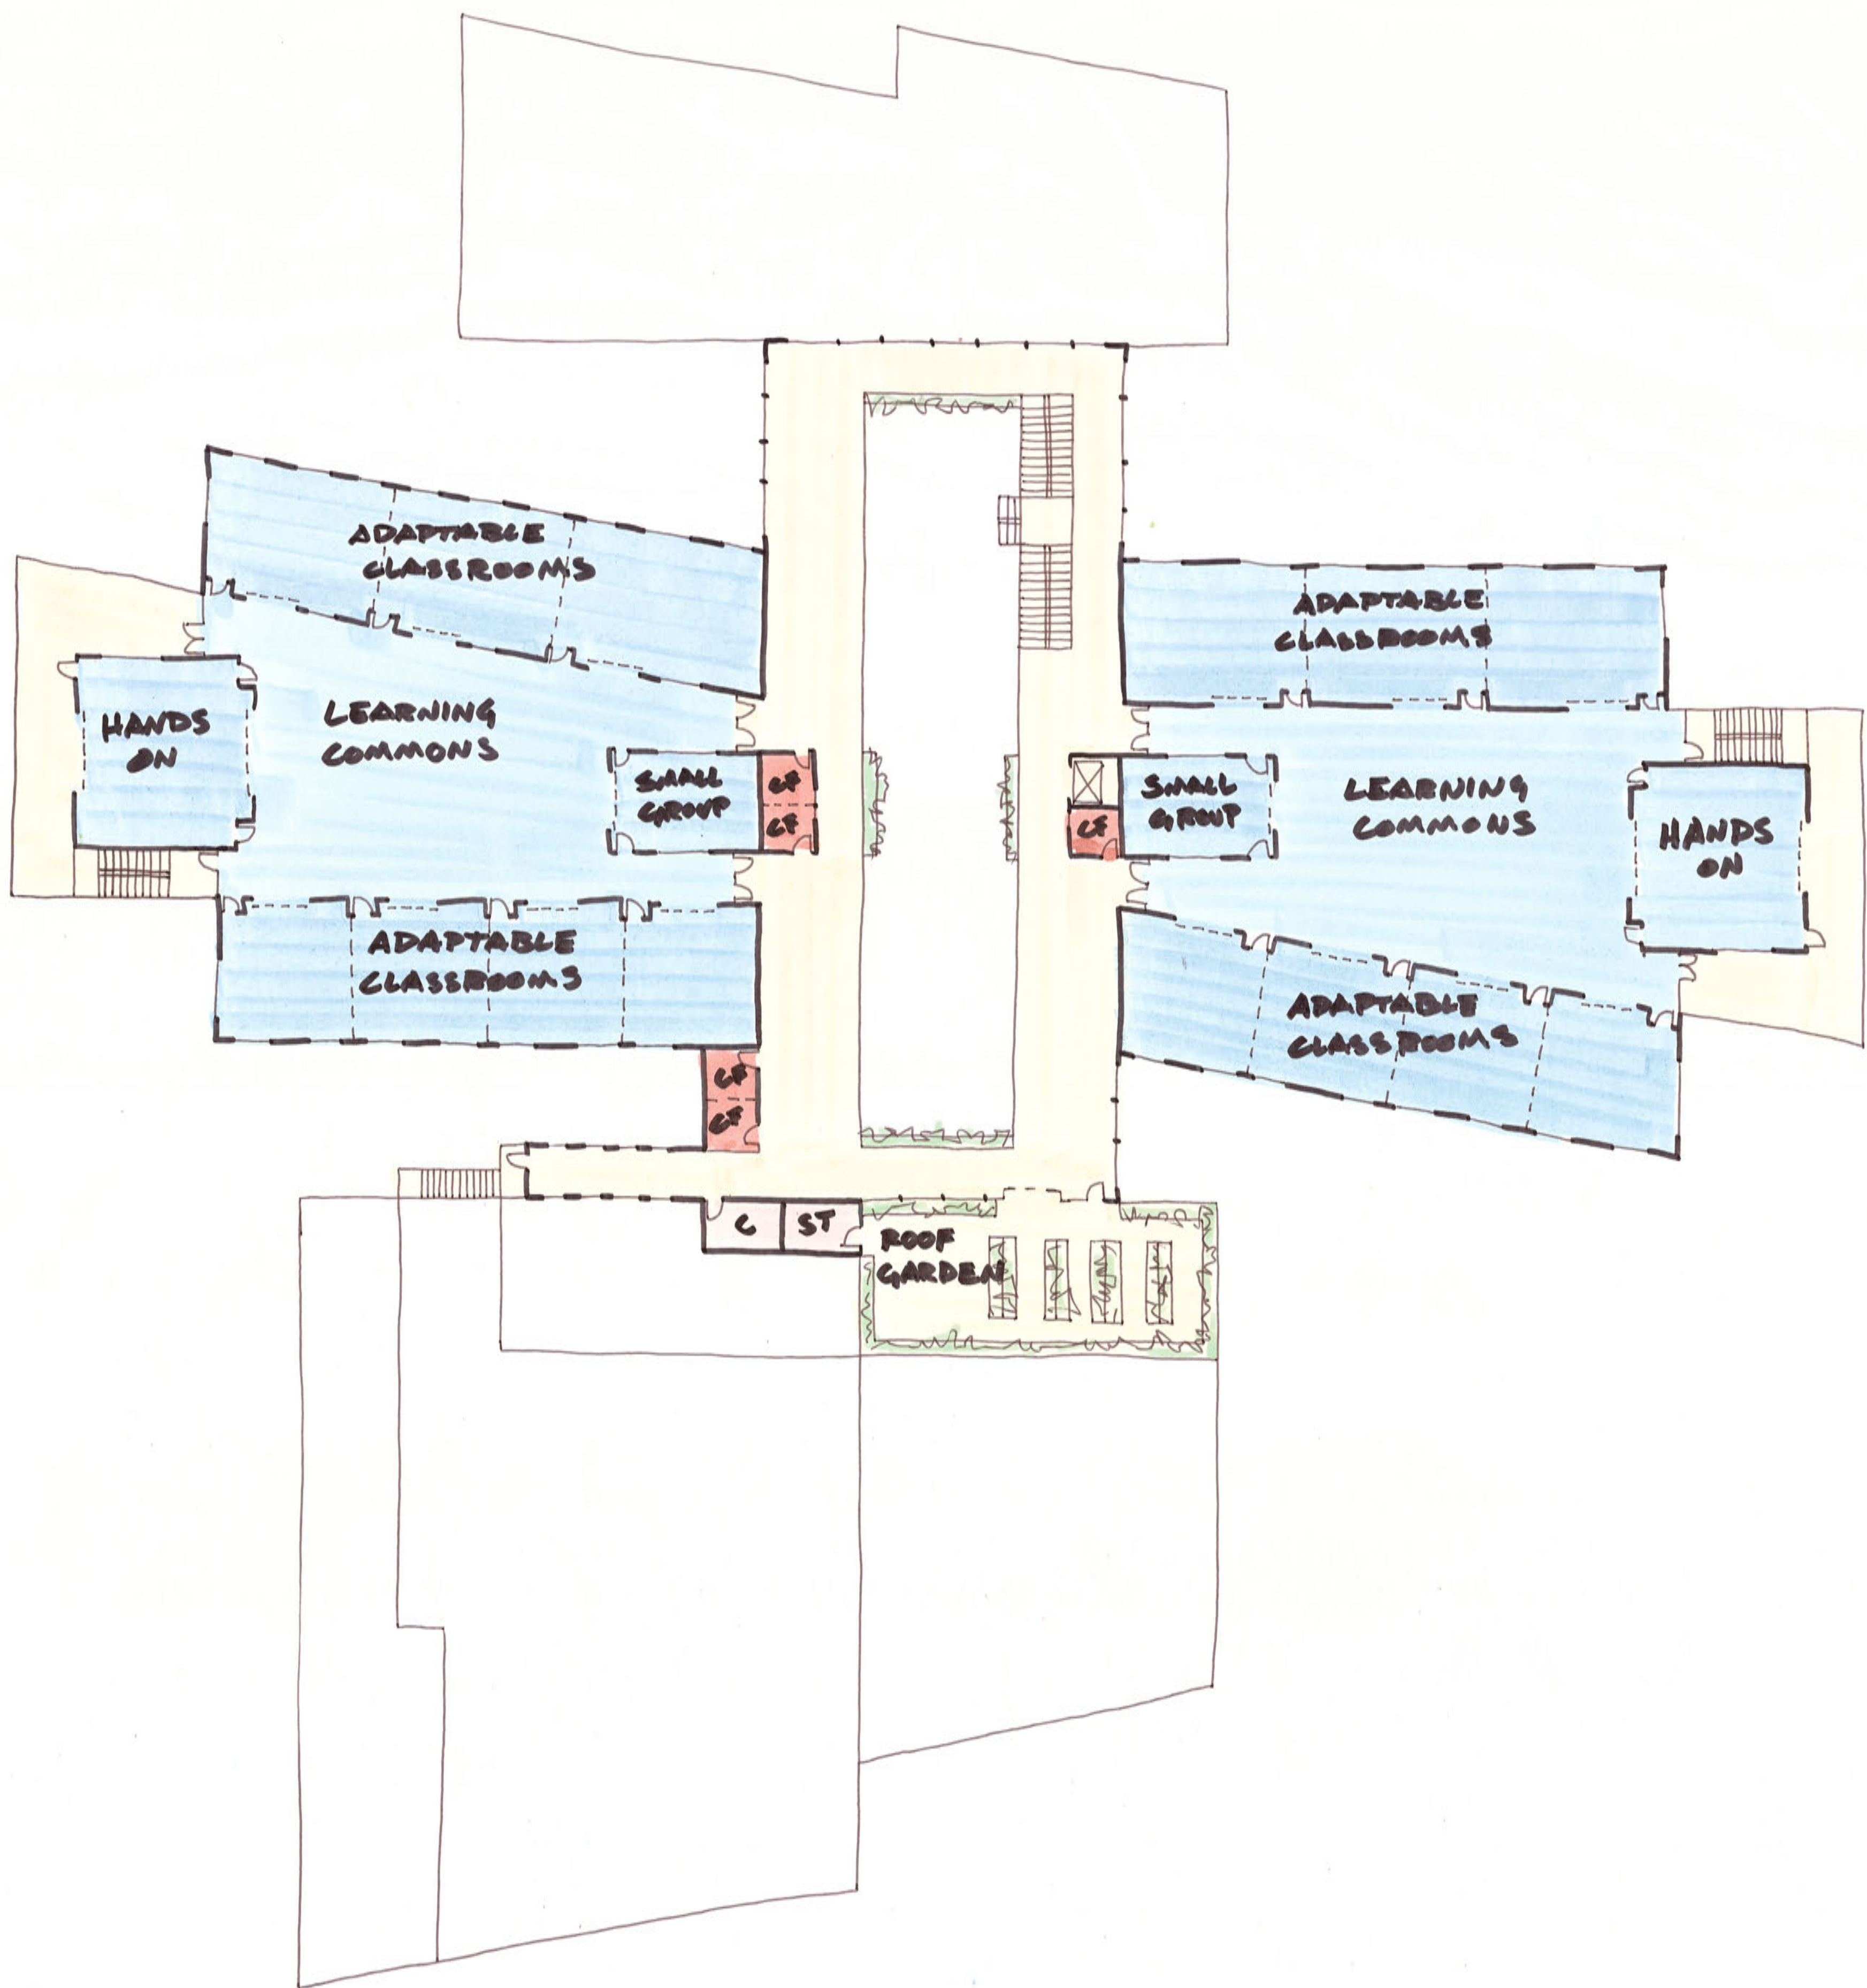

# CONCEPT 3

SECOND FLOOR PLAN

SCALE: 1" = 20'

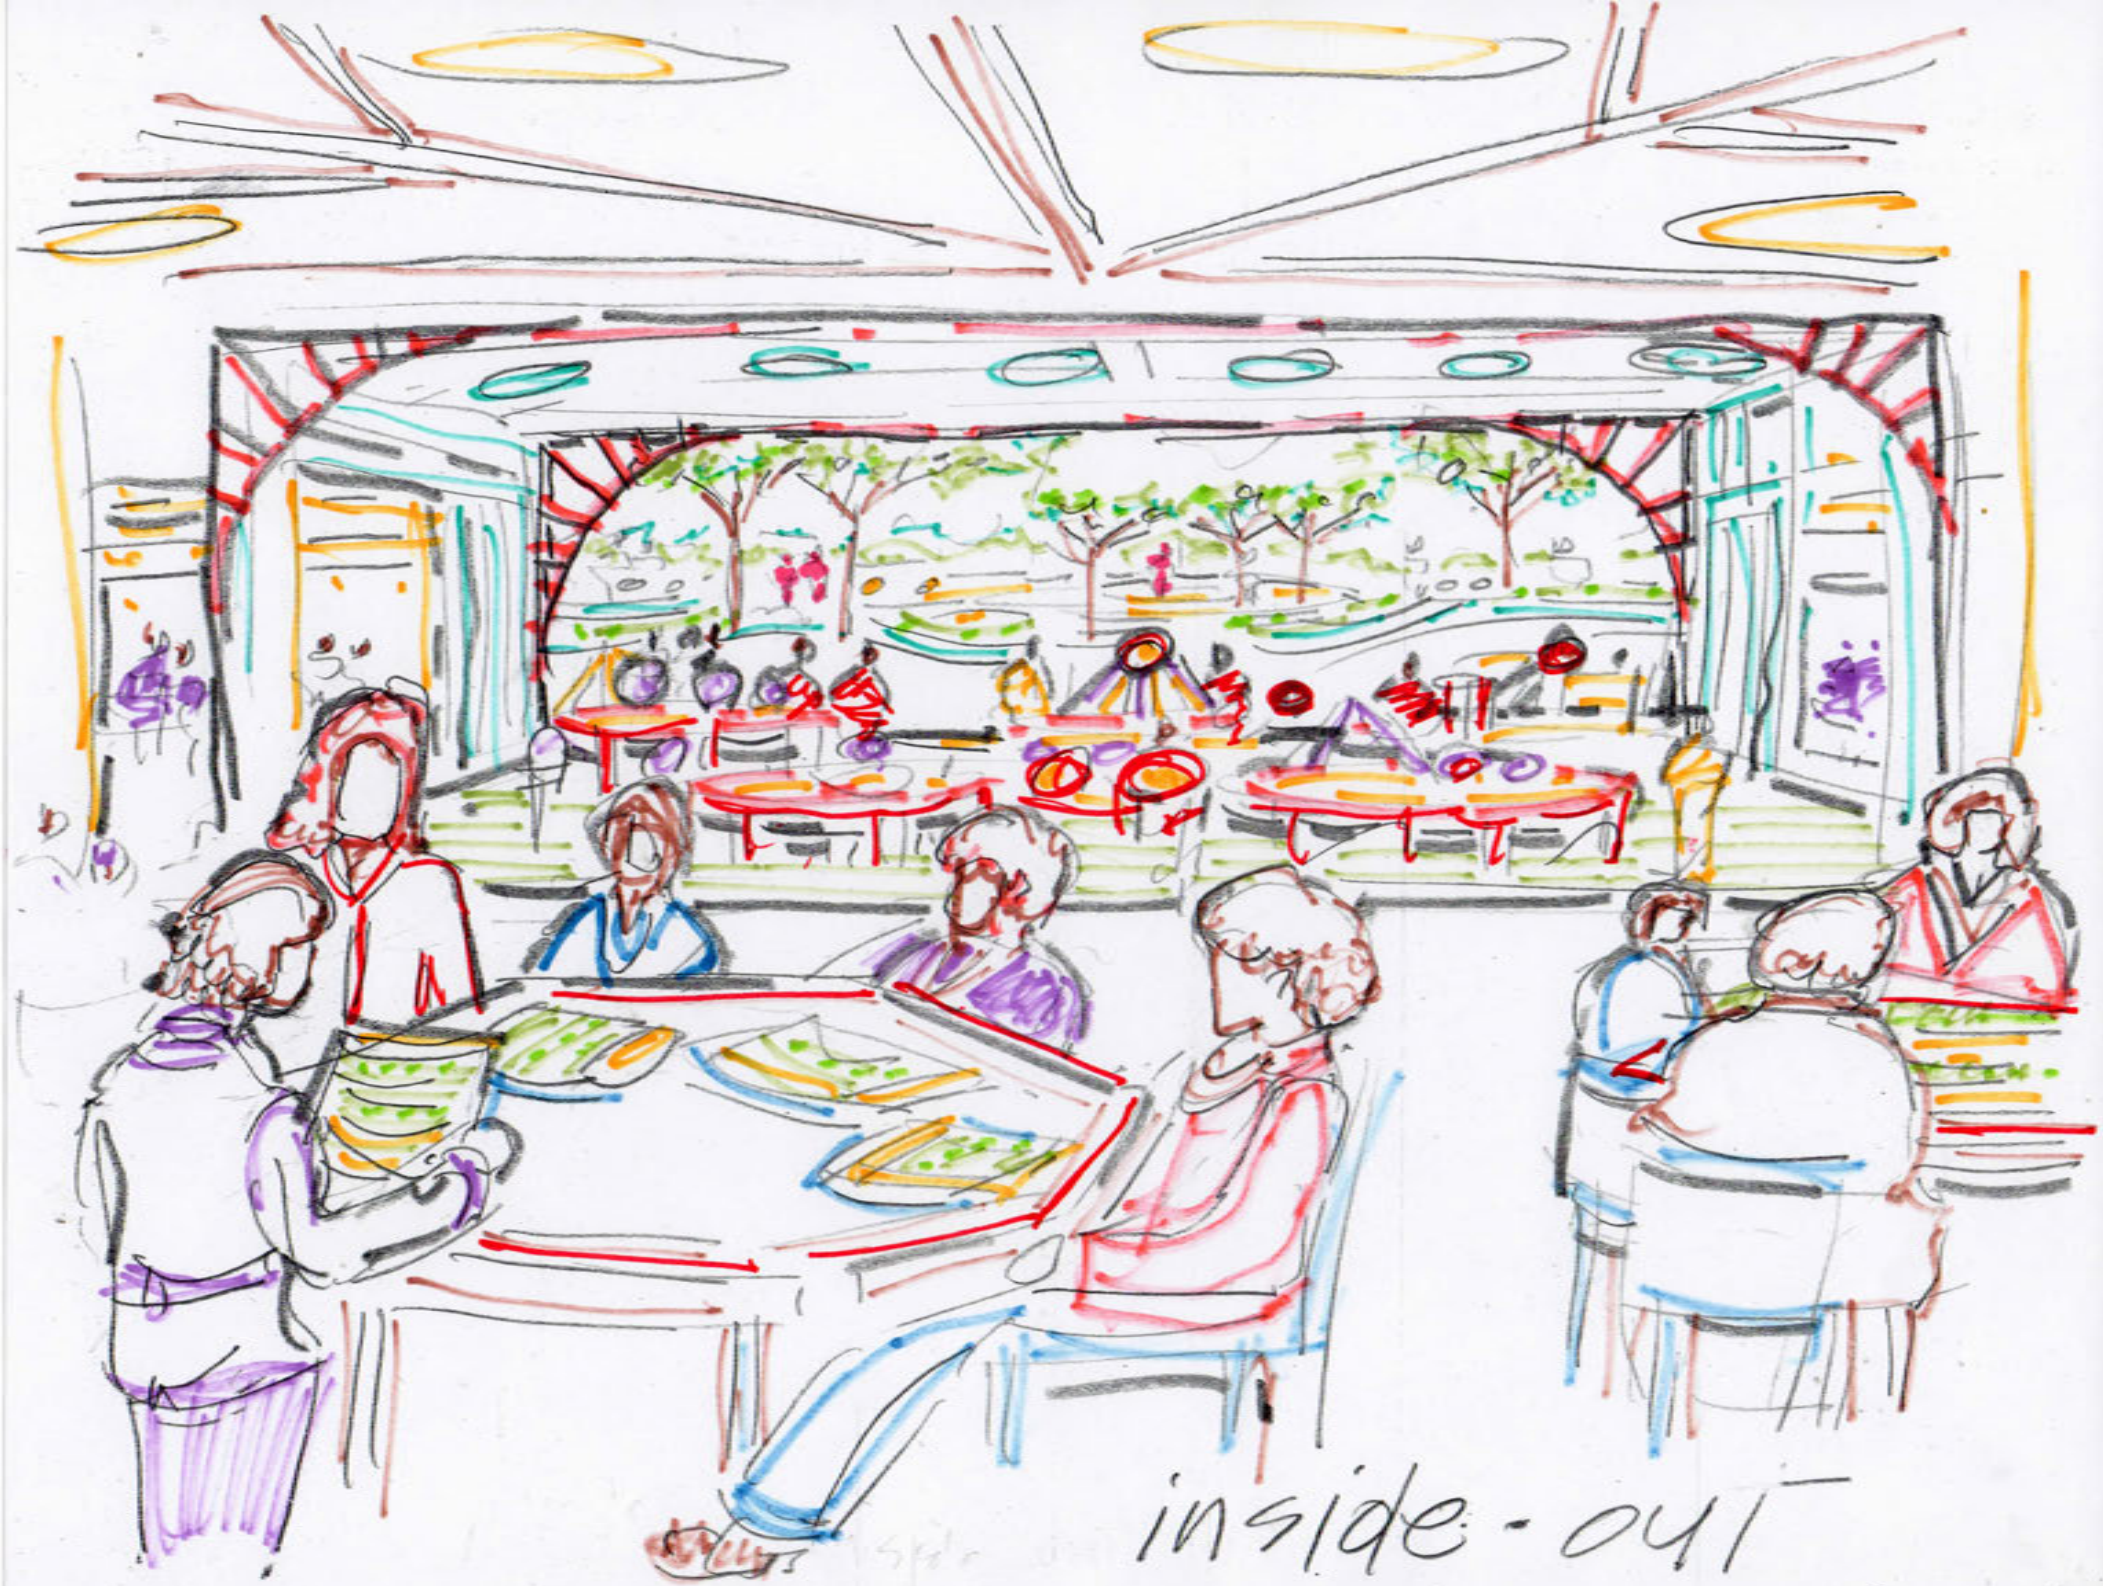

inside-out



learning in action



graduated independence