


CONCEPT 3

FIRST FLOOR PLAN



SCALE 1" = 20'

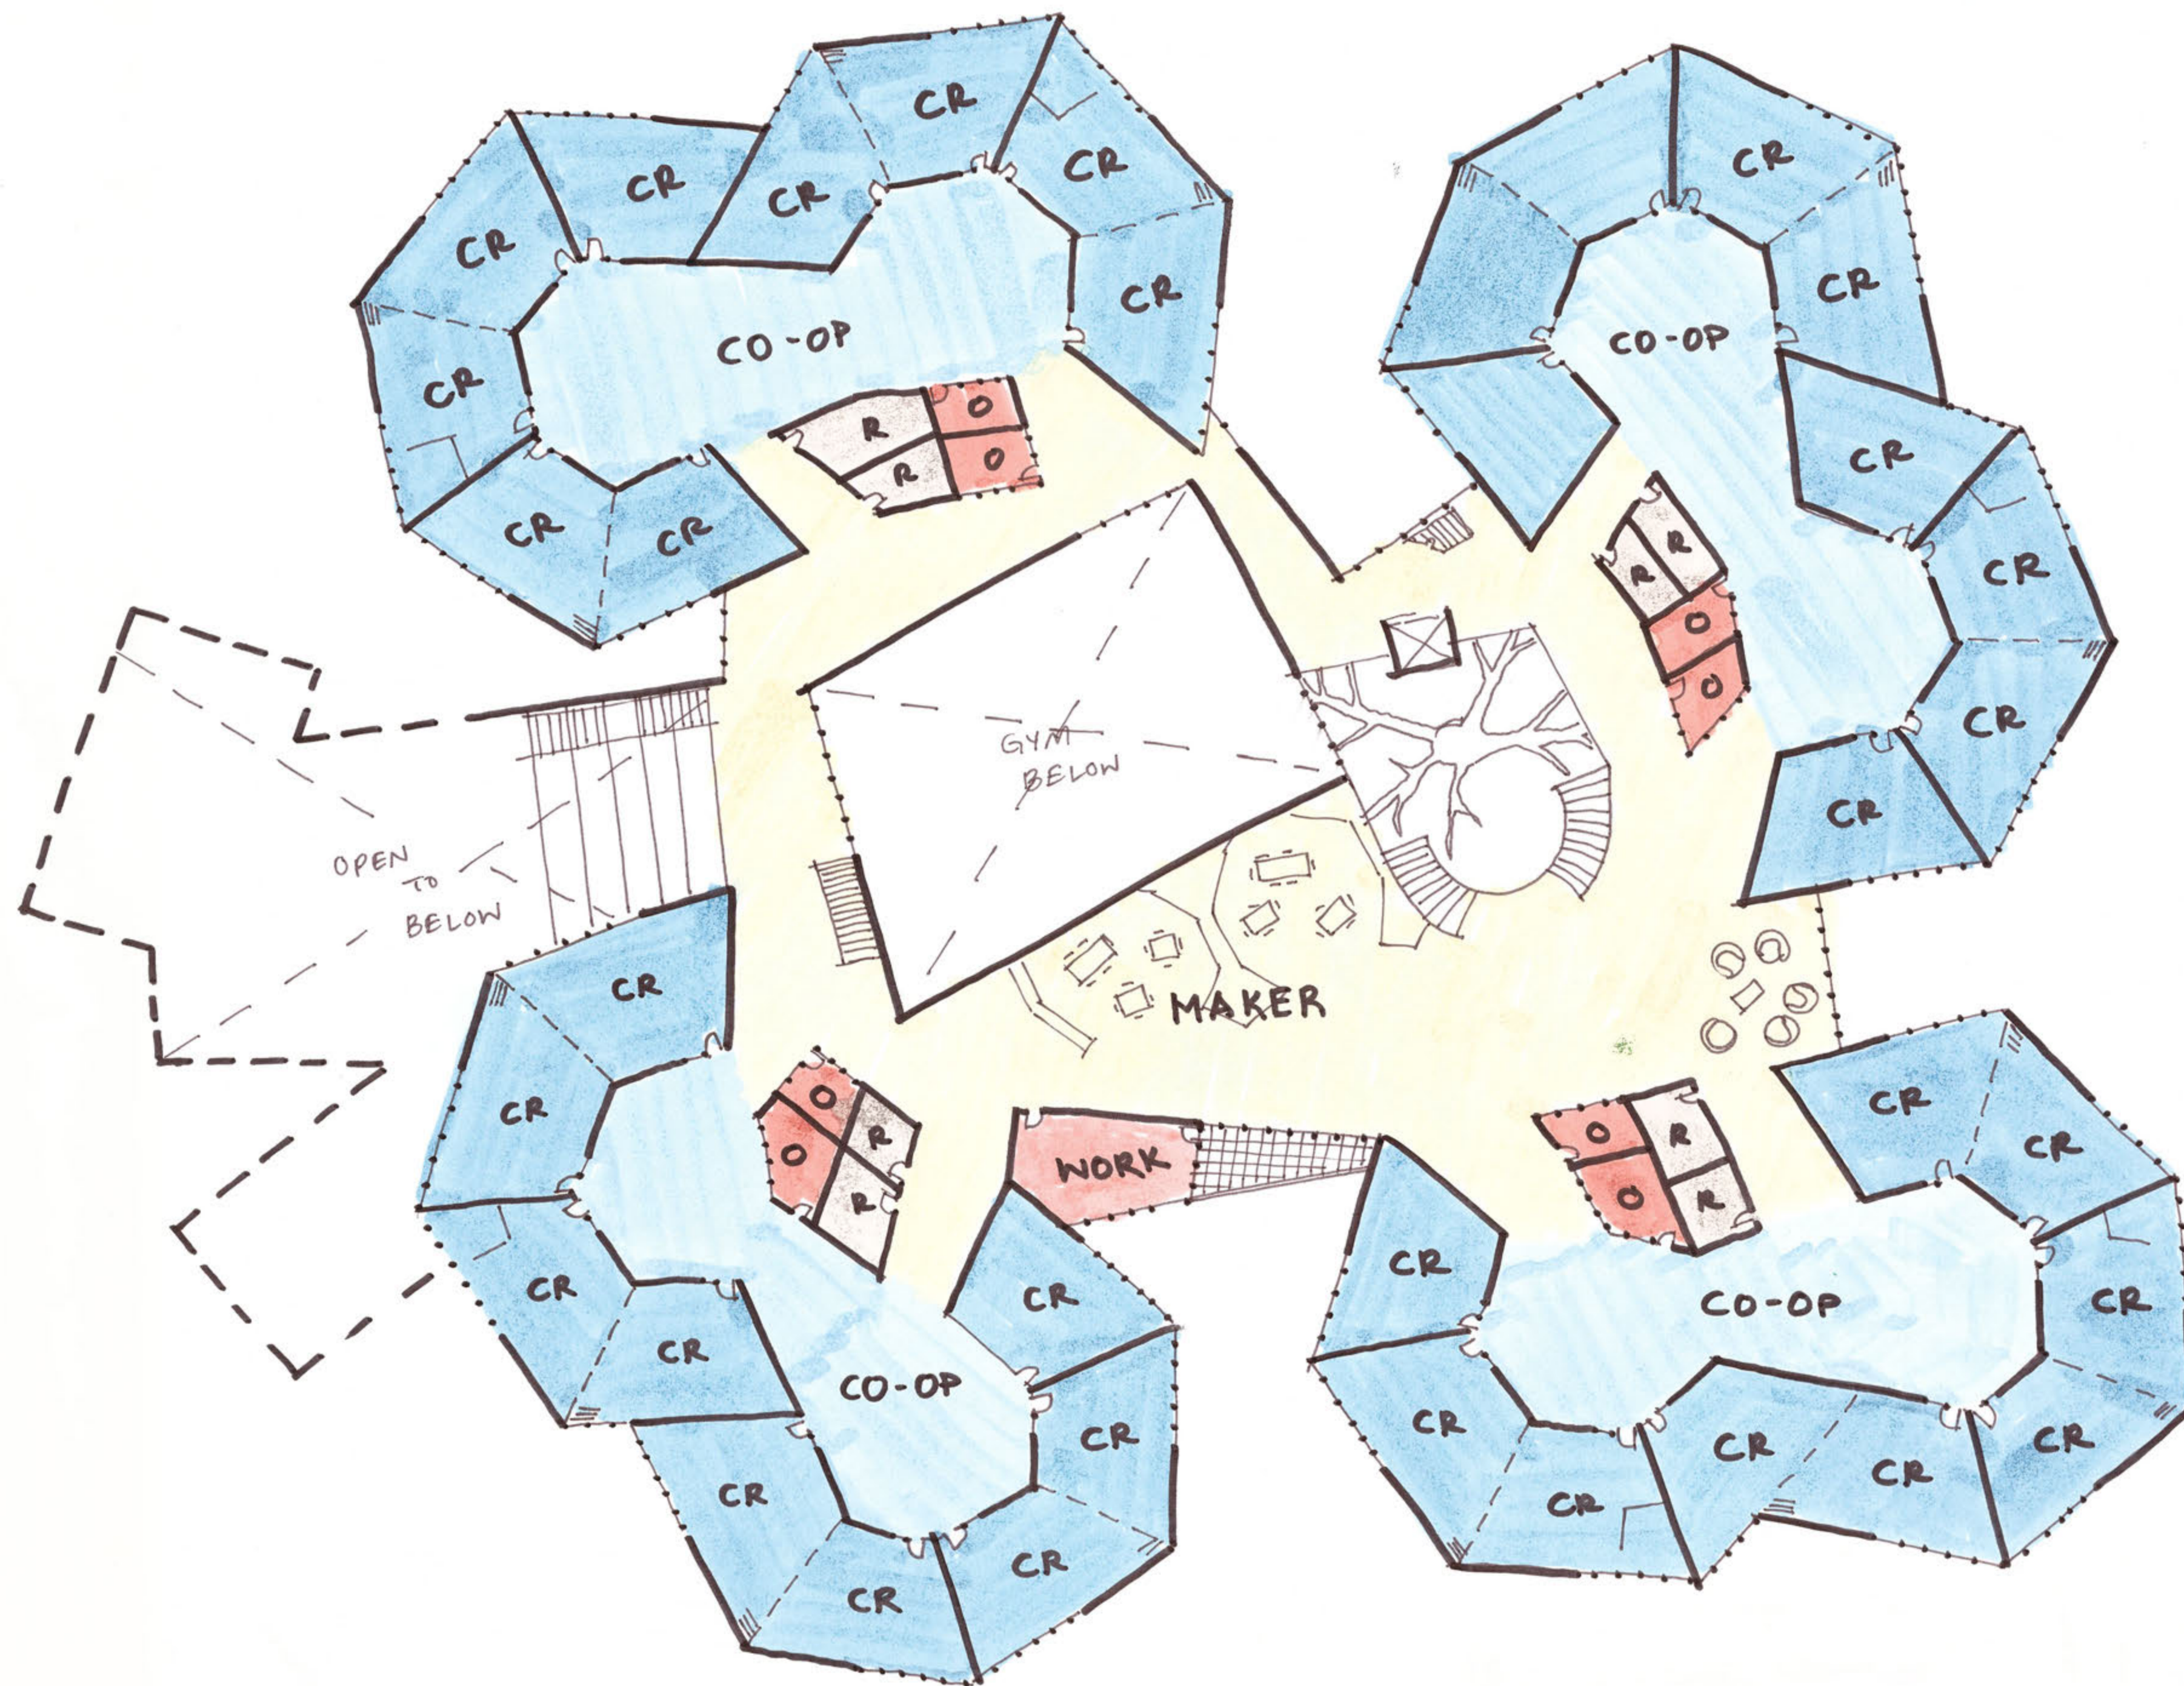


CONCEPT 3


SECOND FLOOR PLAN


SCALE: 1" = 20'



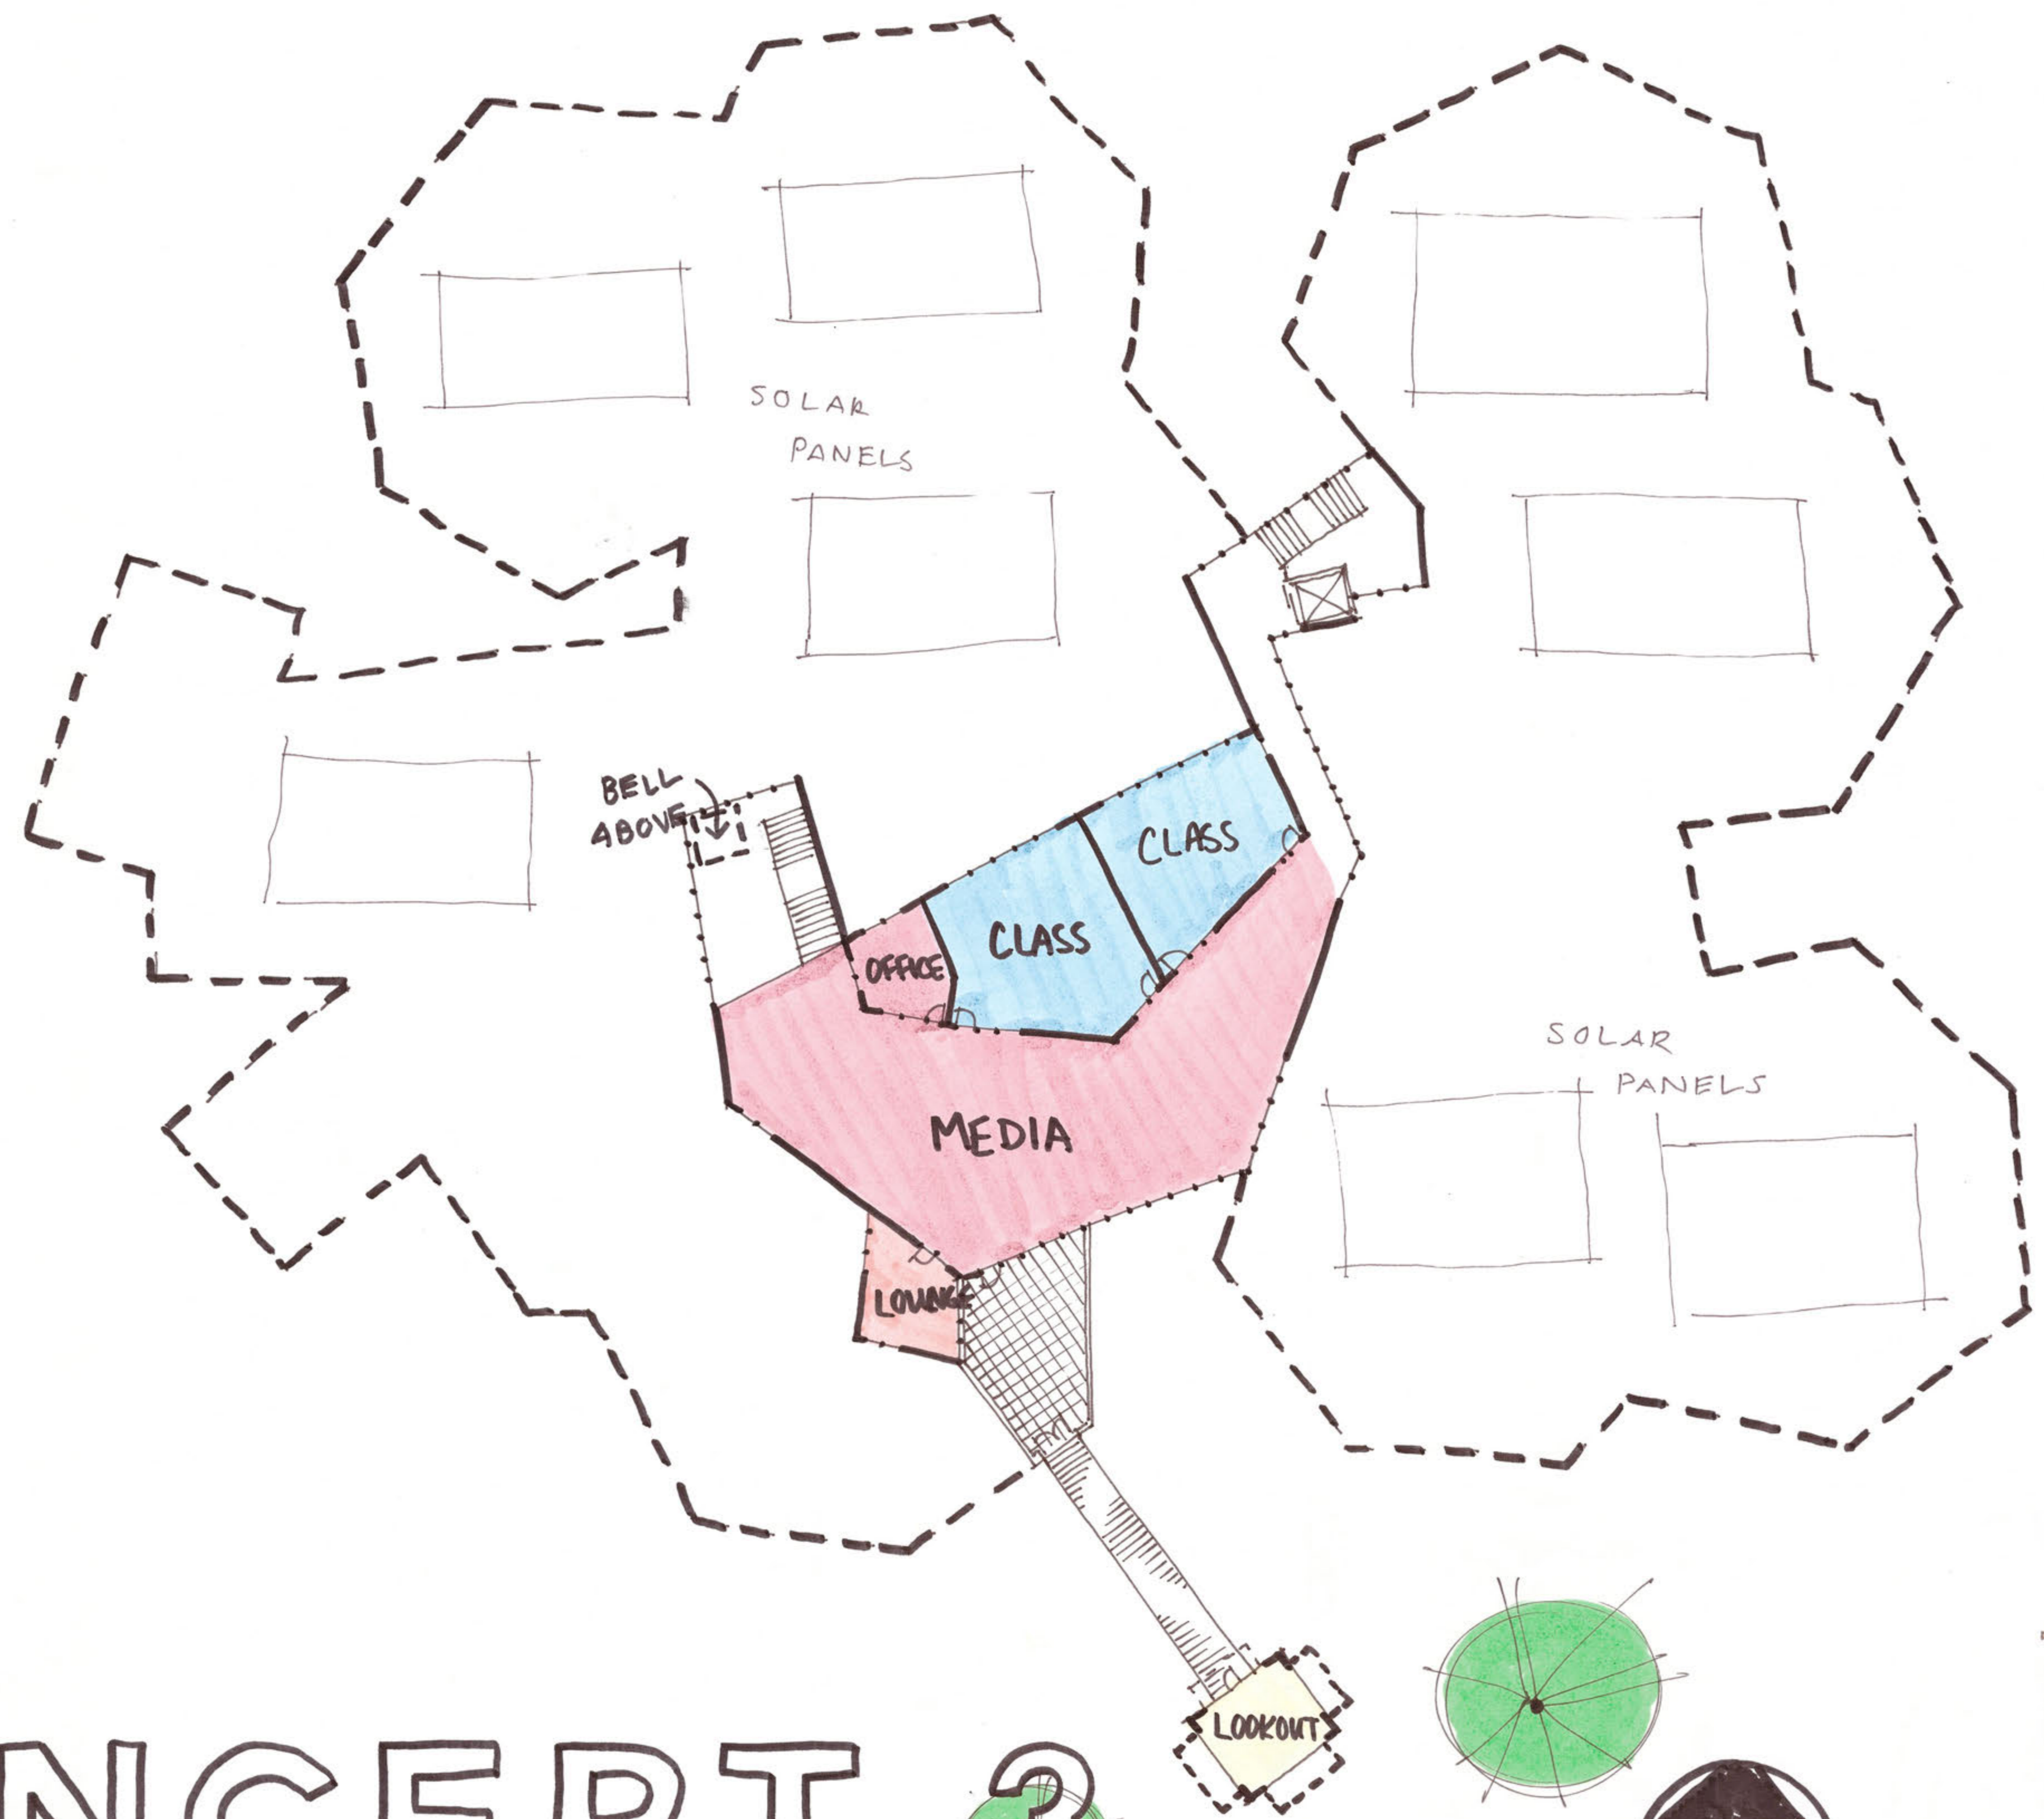

CONCEPT
THIRD FLOOR PLAN
SCALE: 1" = 20'

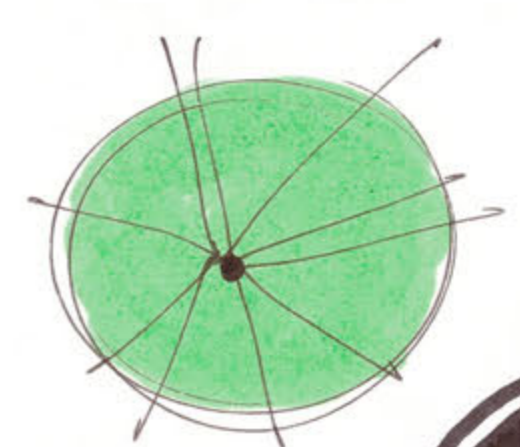

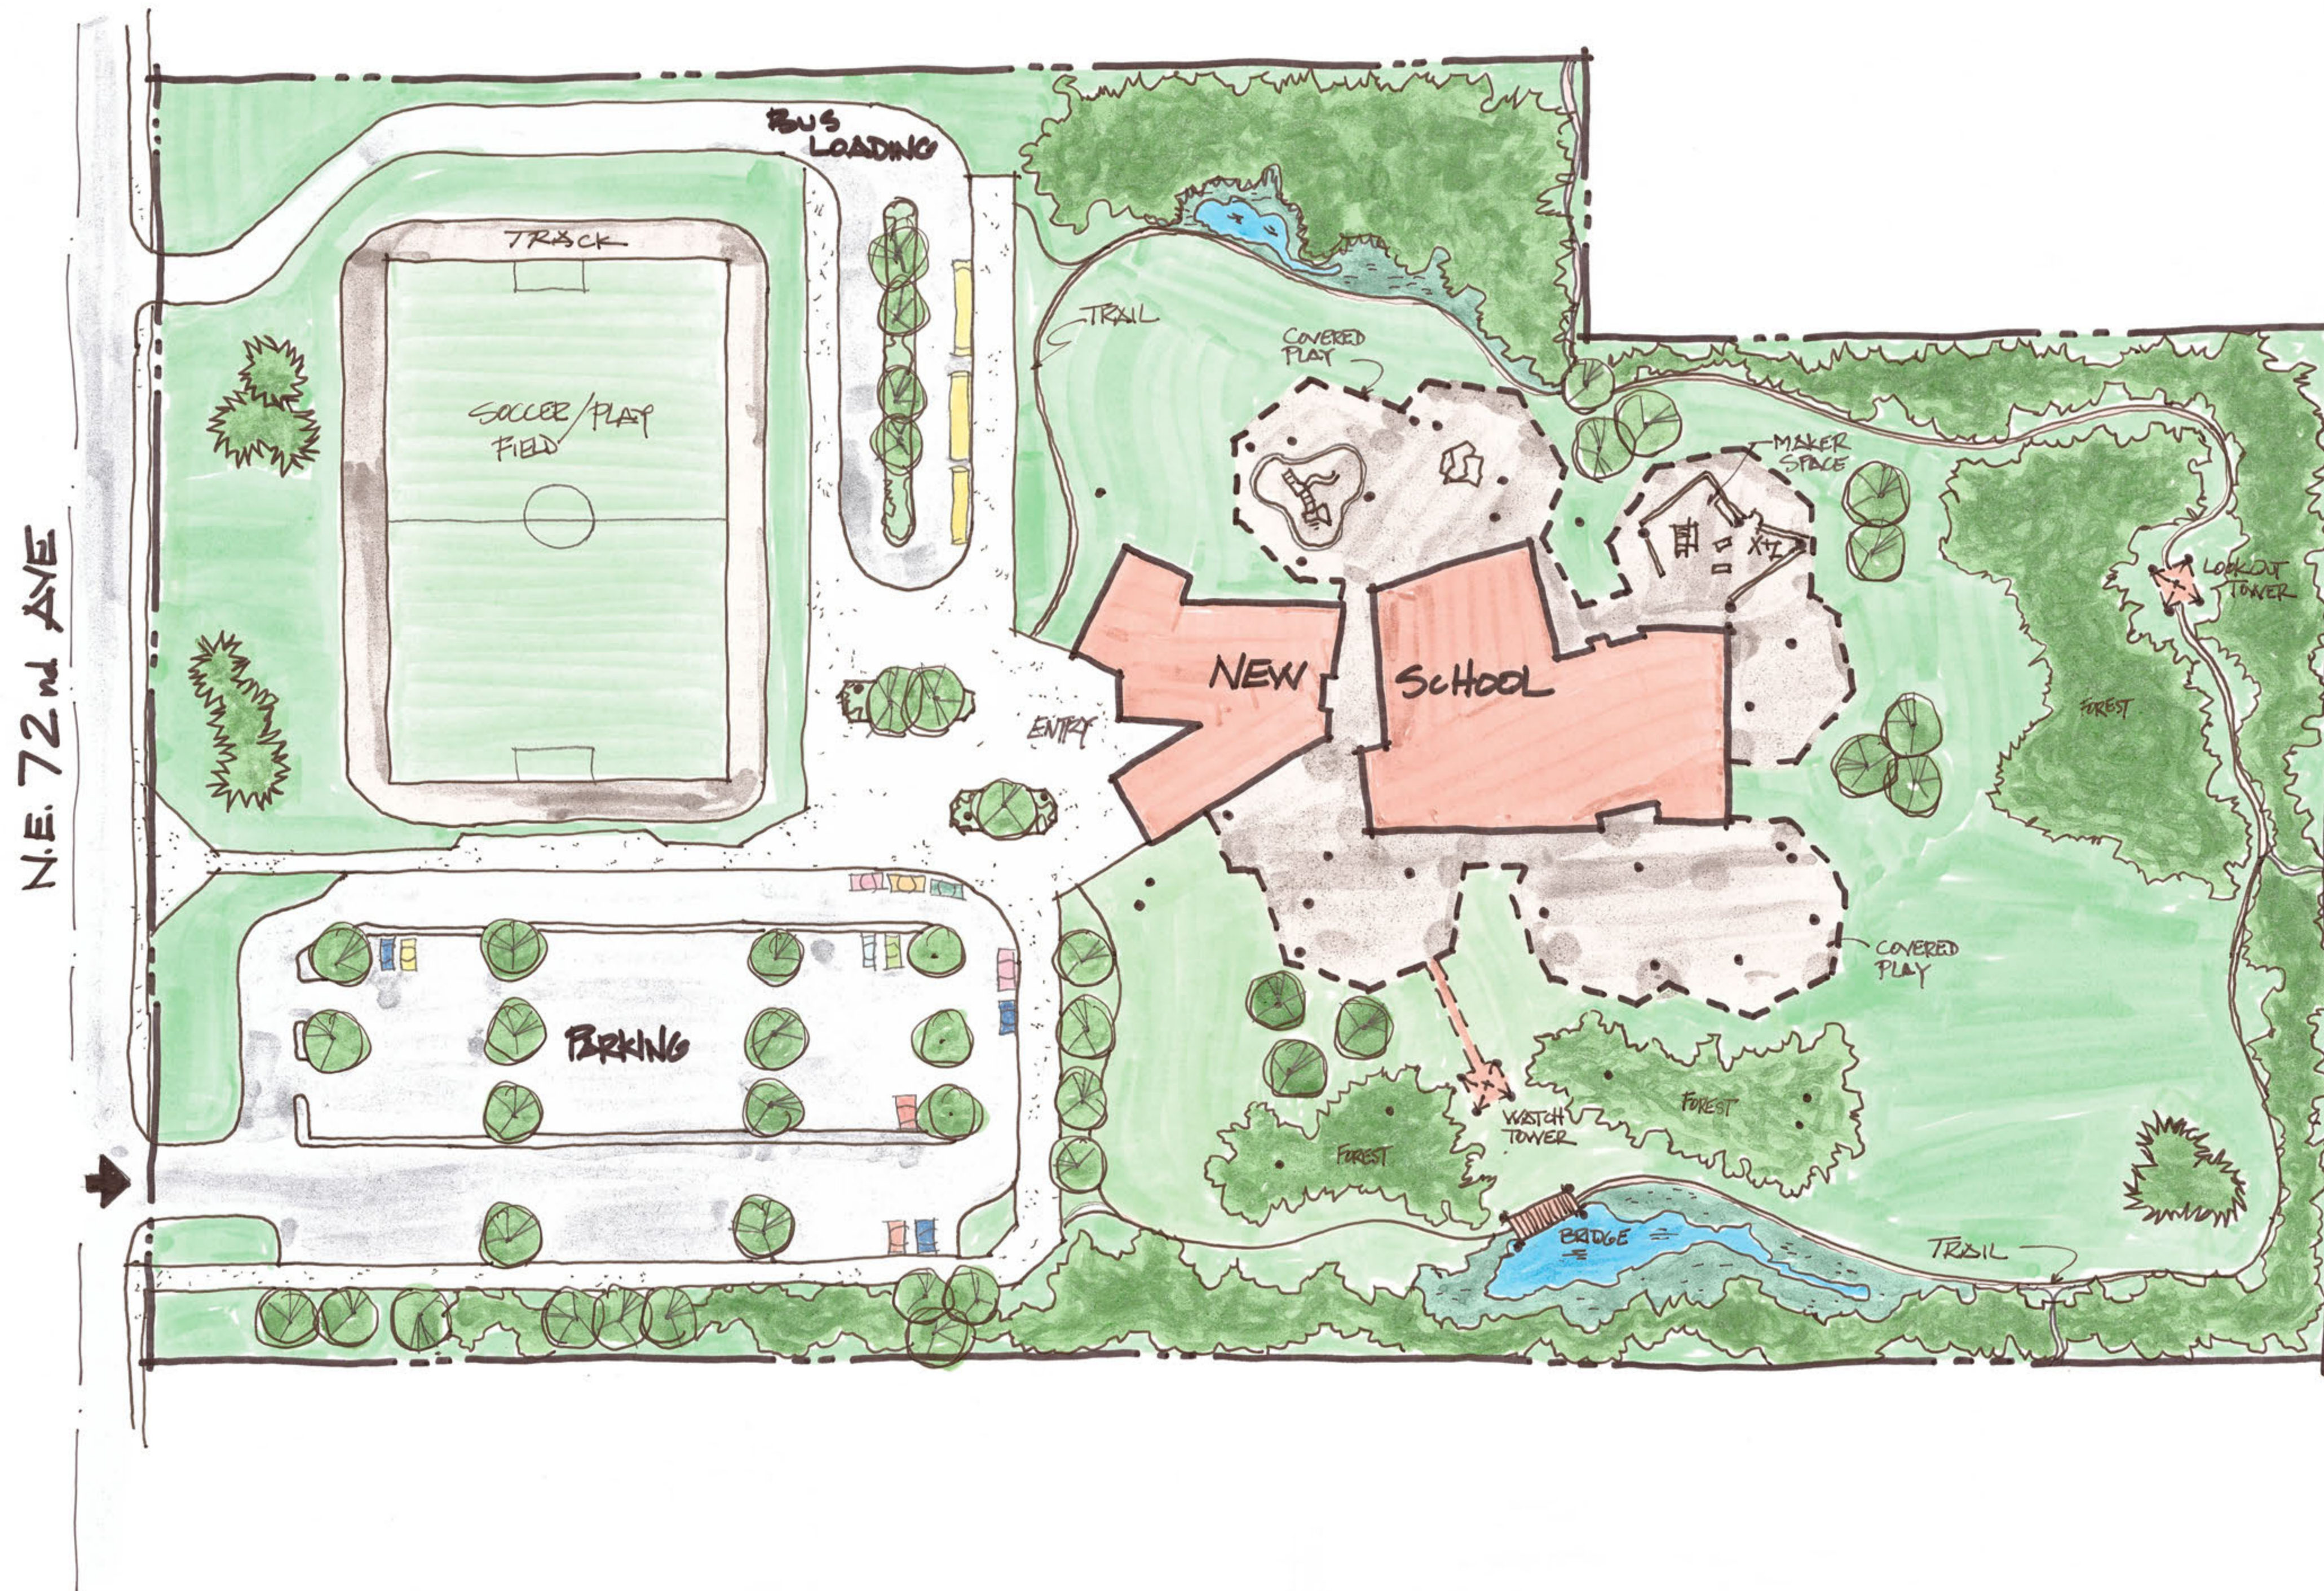

CONCEPT 3

SITE PLAN

SCALE: 1" = 50'





Embracing growth



classroom canopy