


CONCEPT 1

SITE PLAN

SCALE 1" = 80'

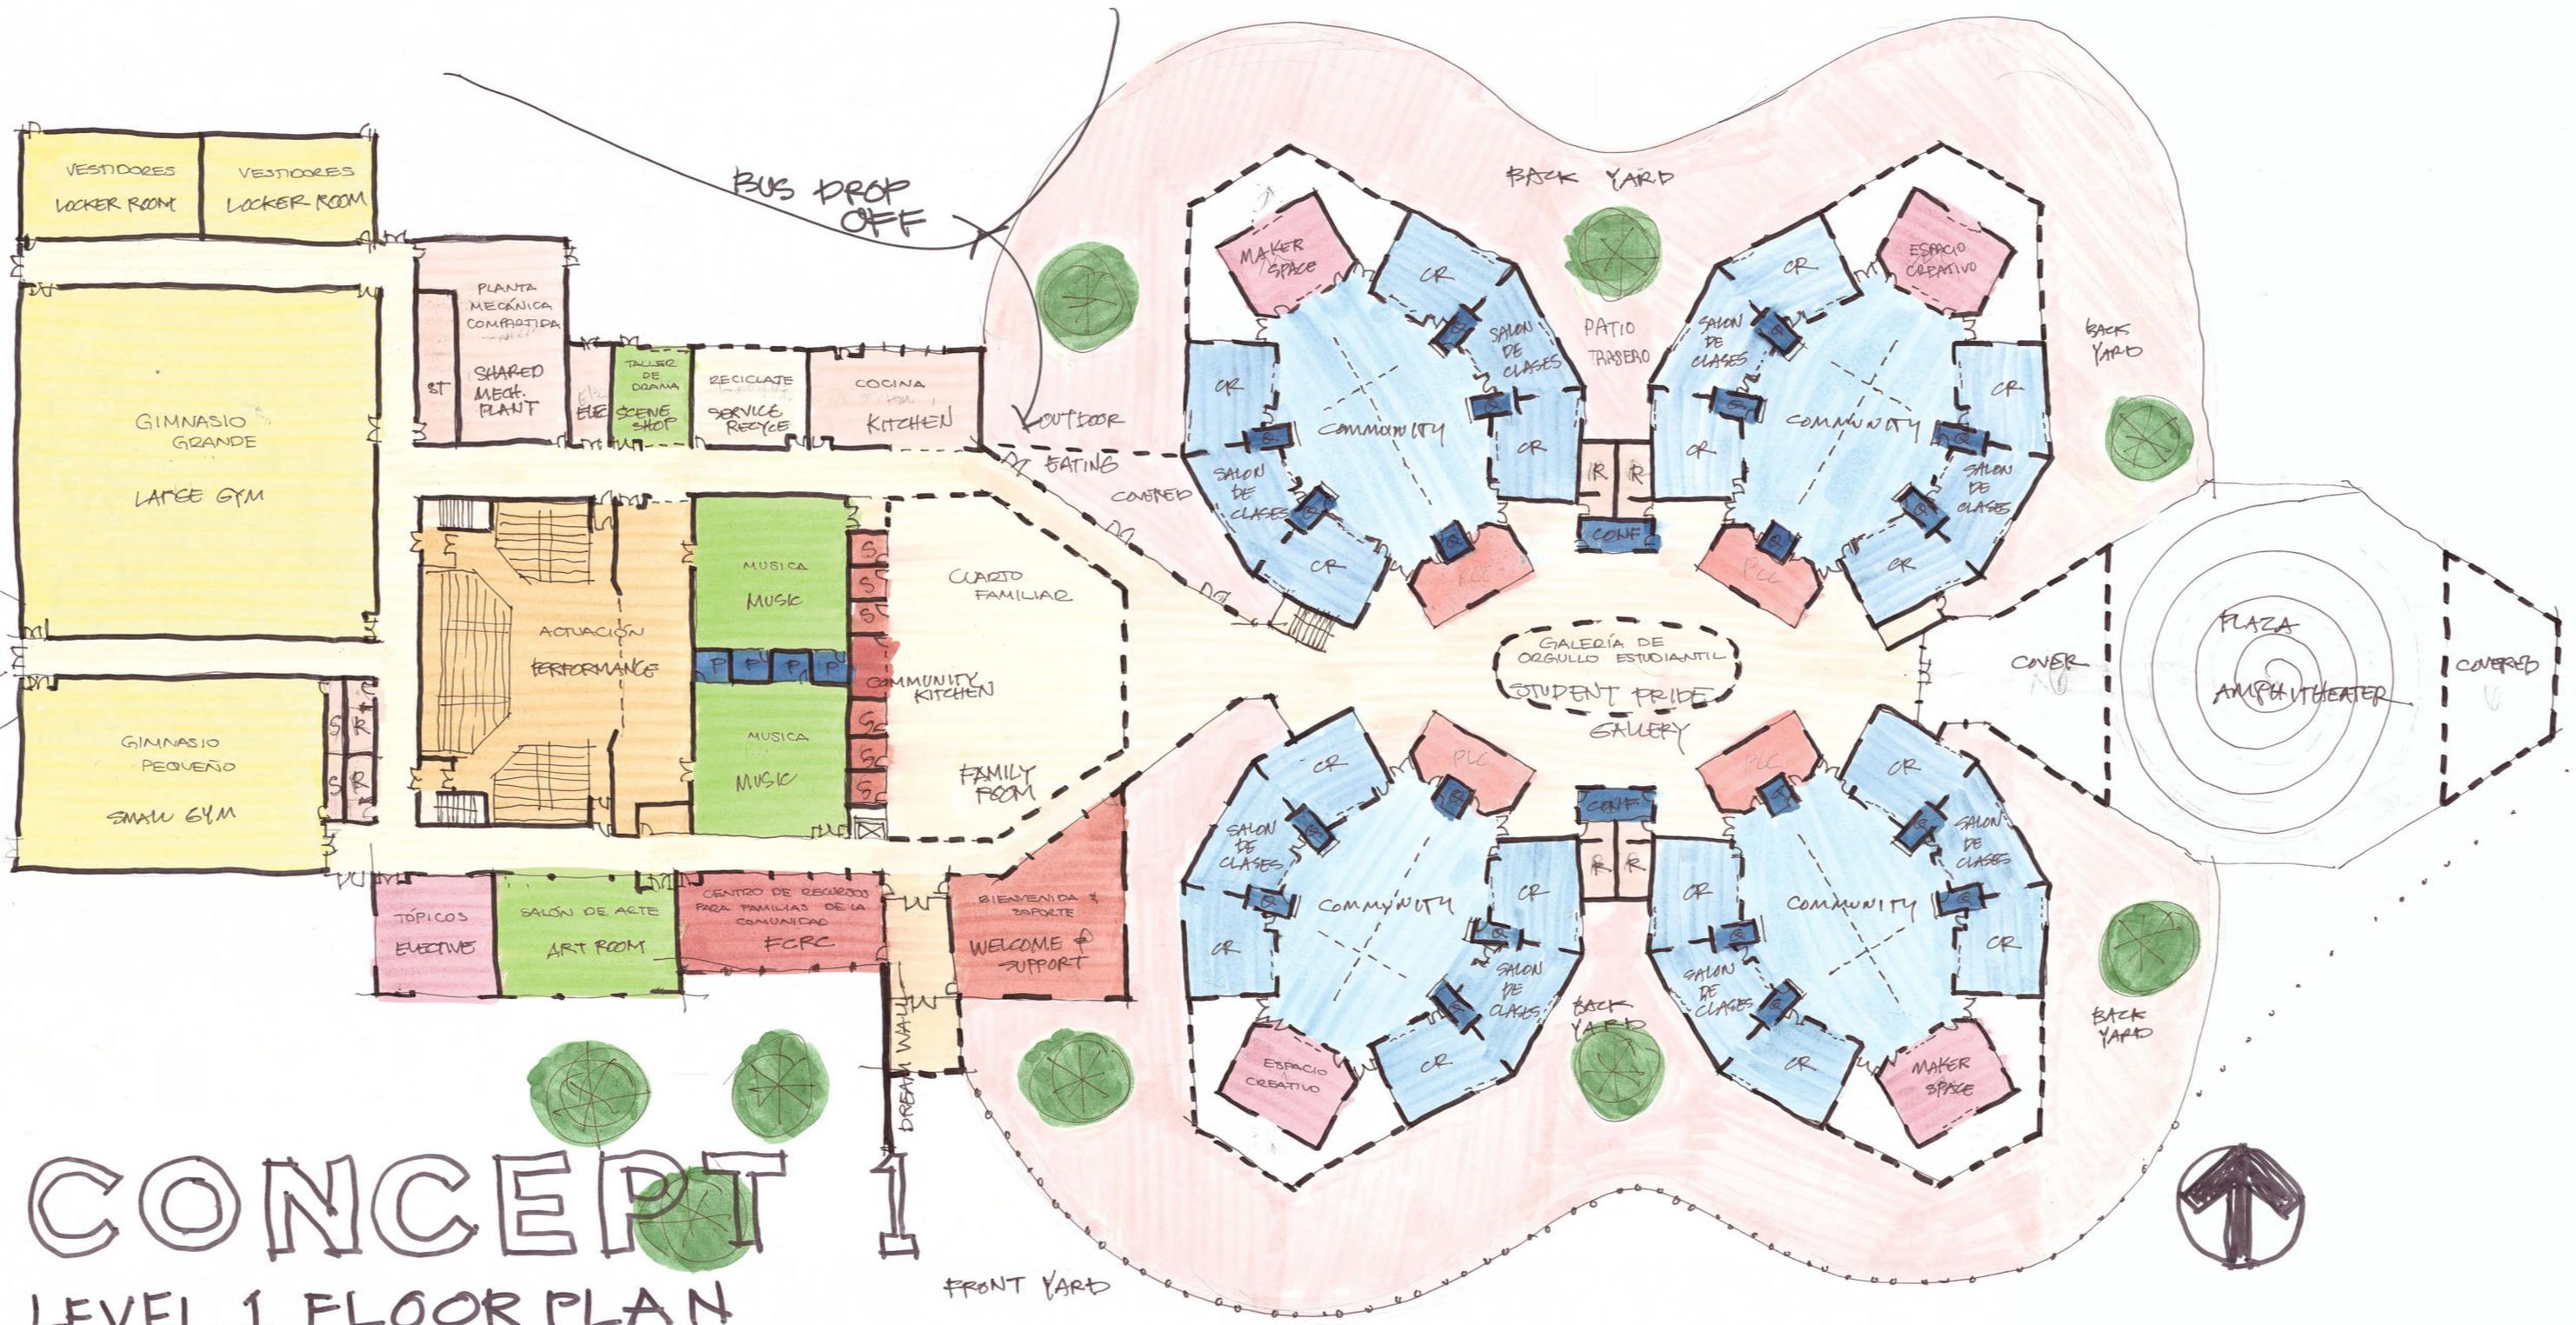


CONCEPT

LEVEL 1 FLOOR PLAN

SCALE 1" = 20'



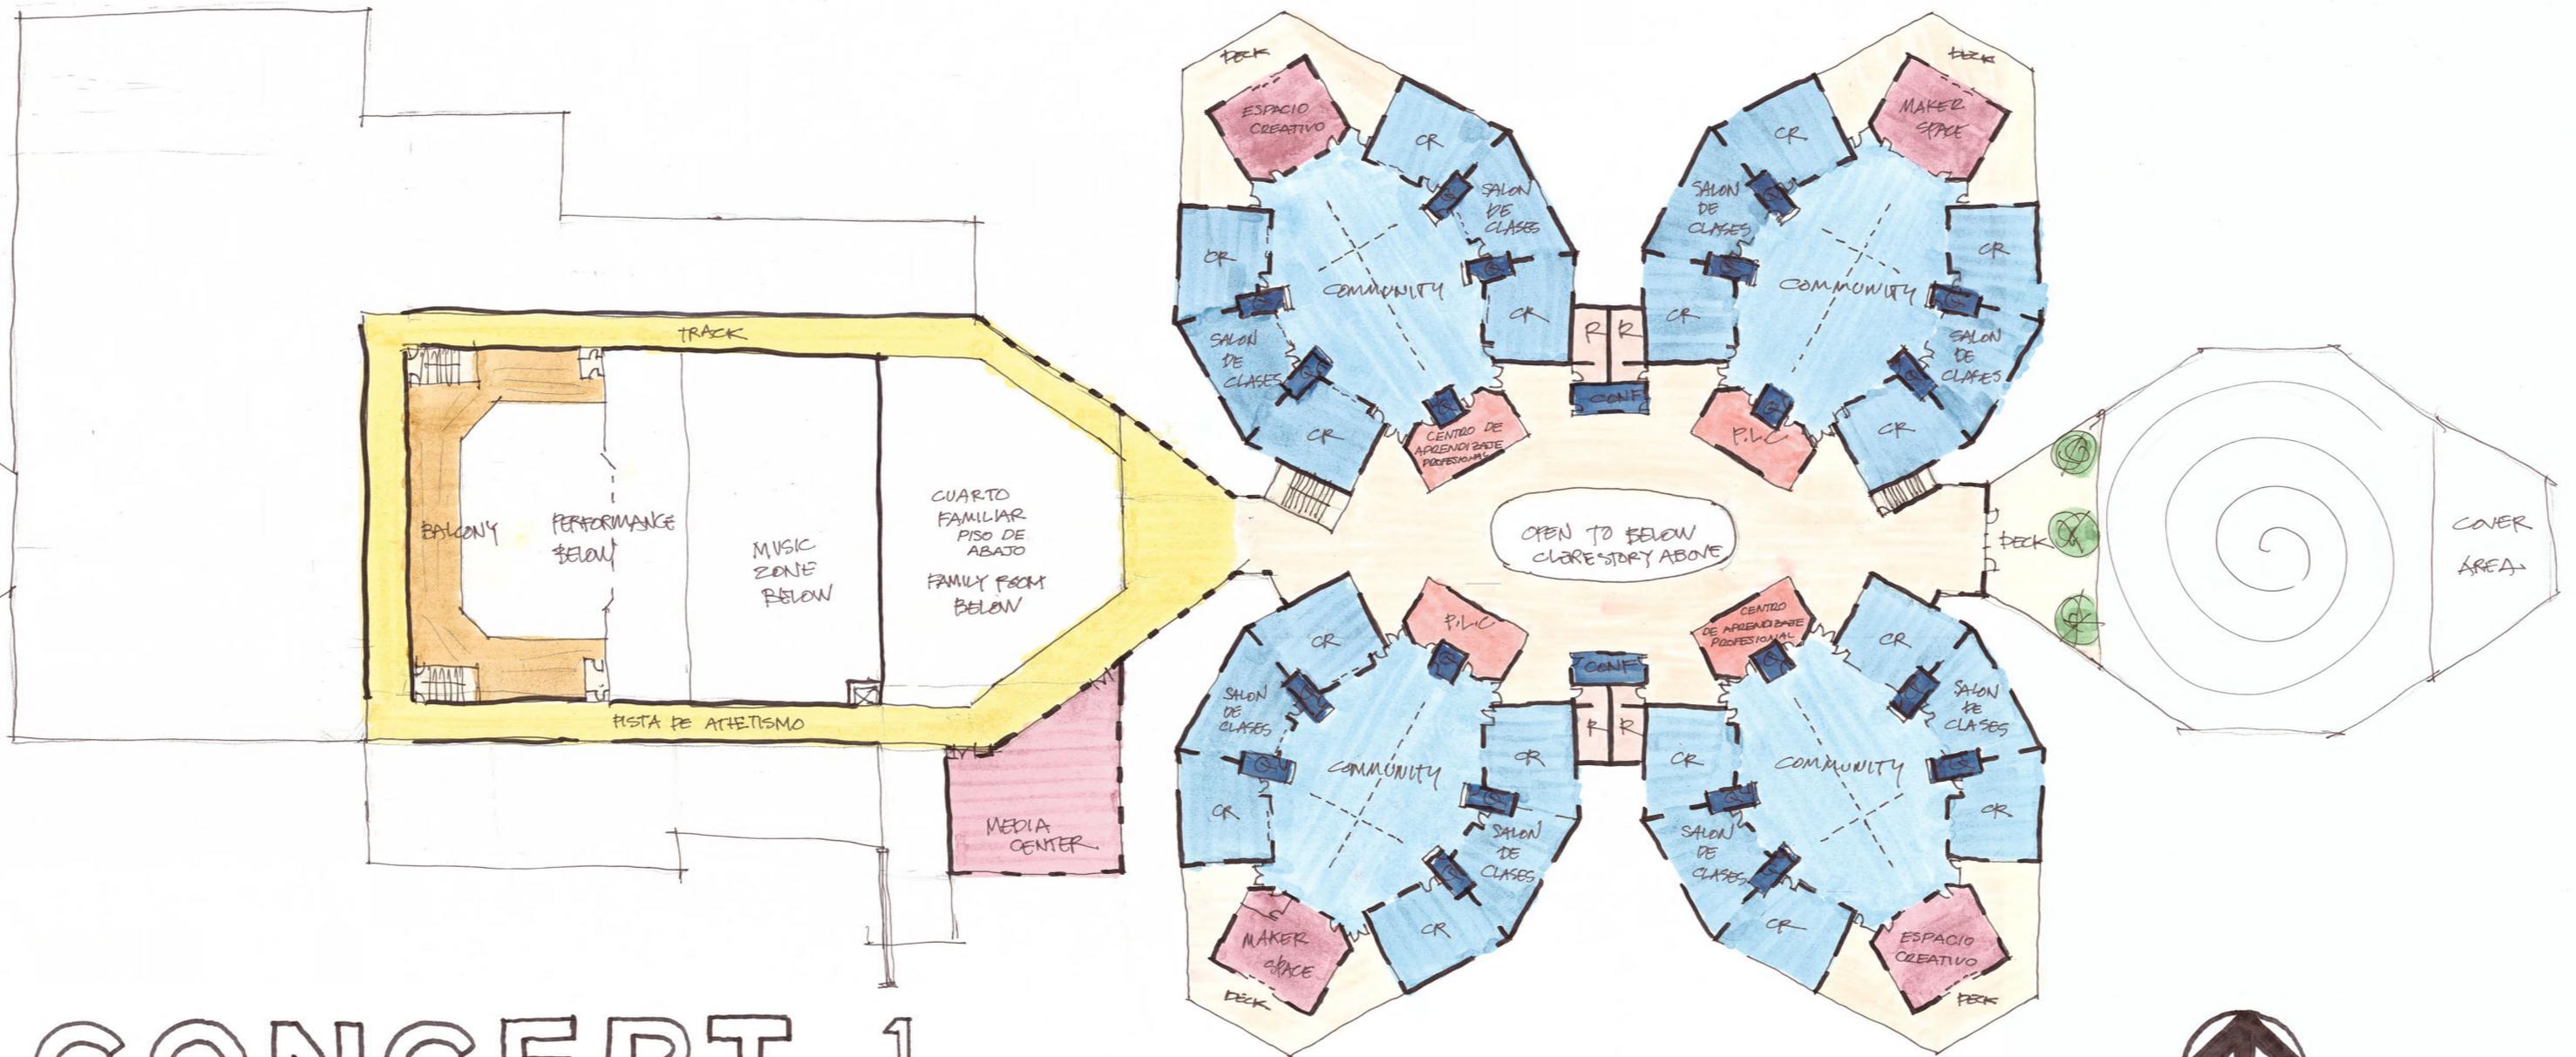


CONCEPT 1


LEVEL 2 FLOOR PLAN

SCALE 1" = 20'




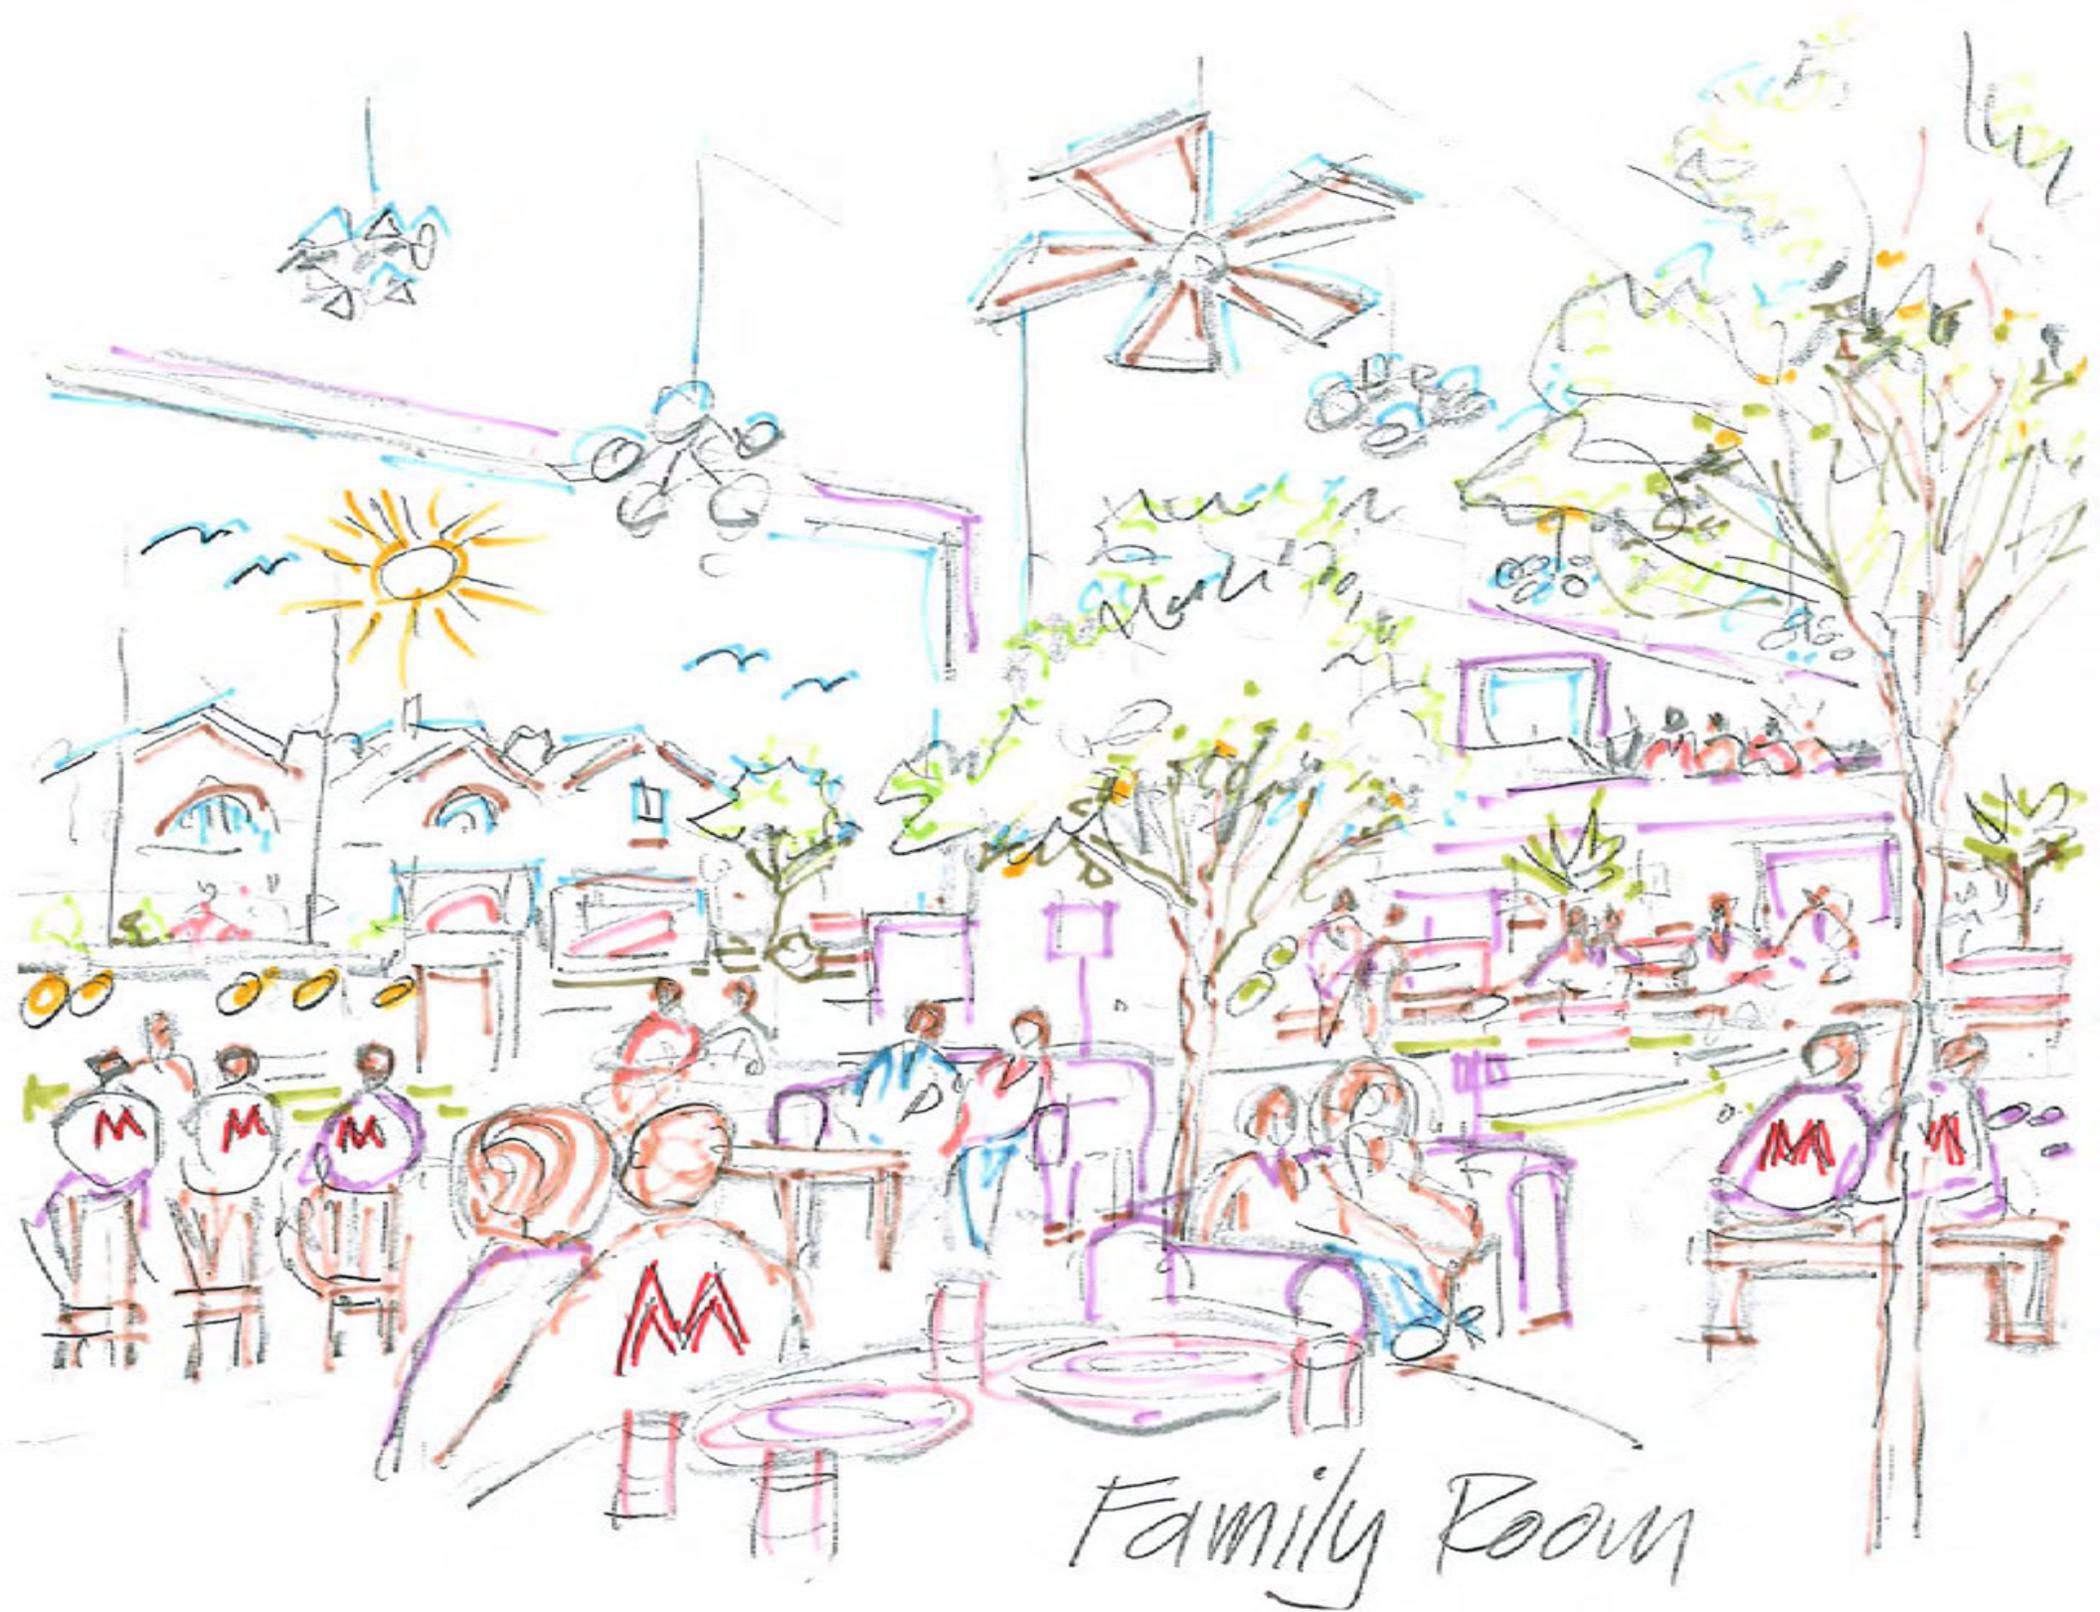


Family Room

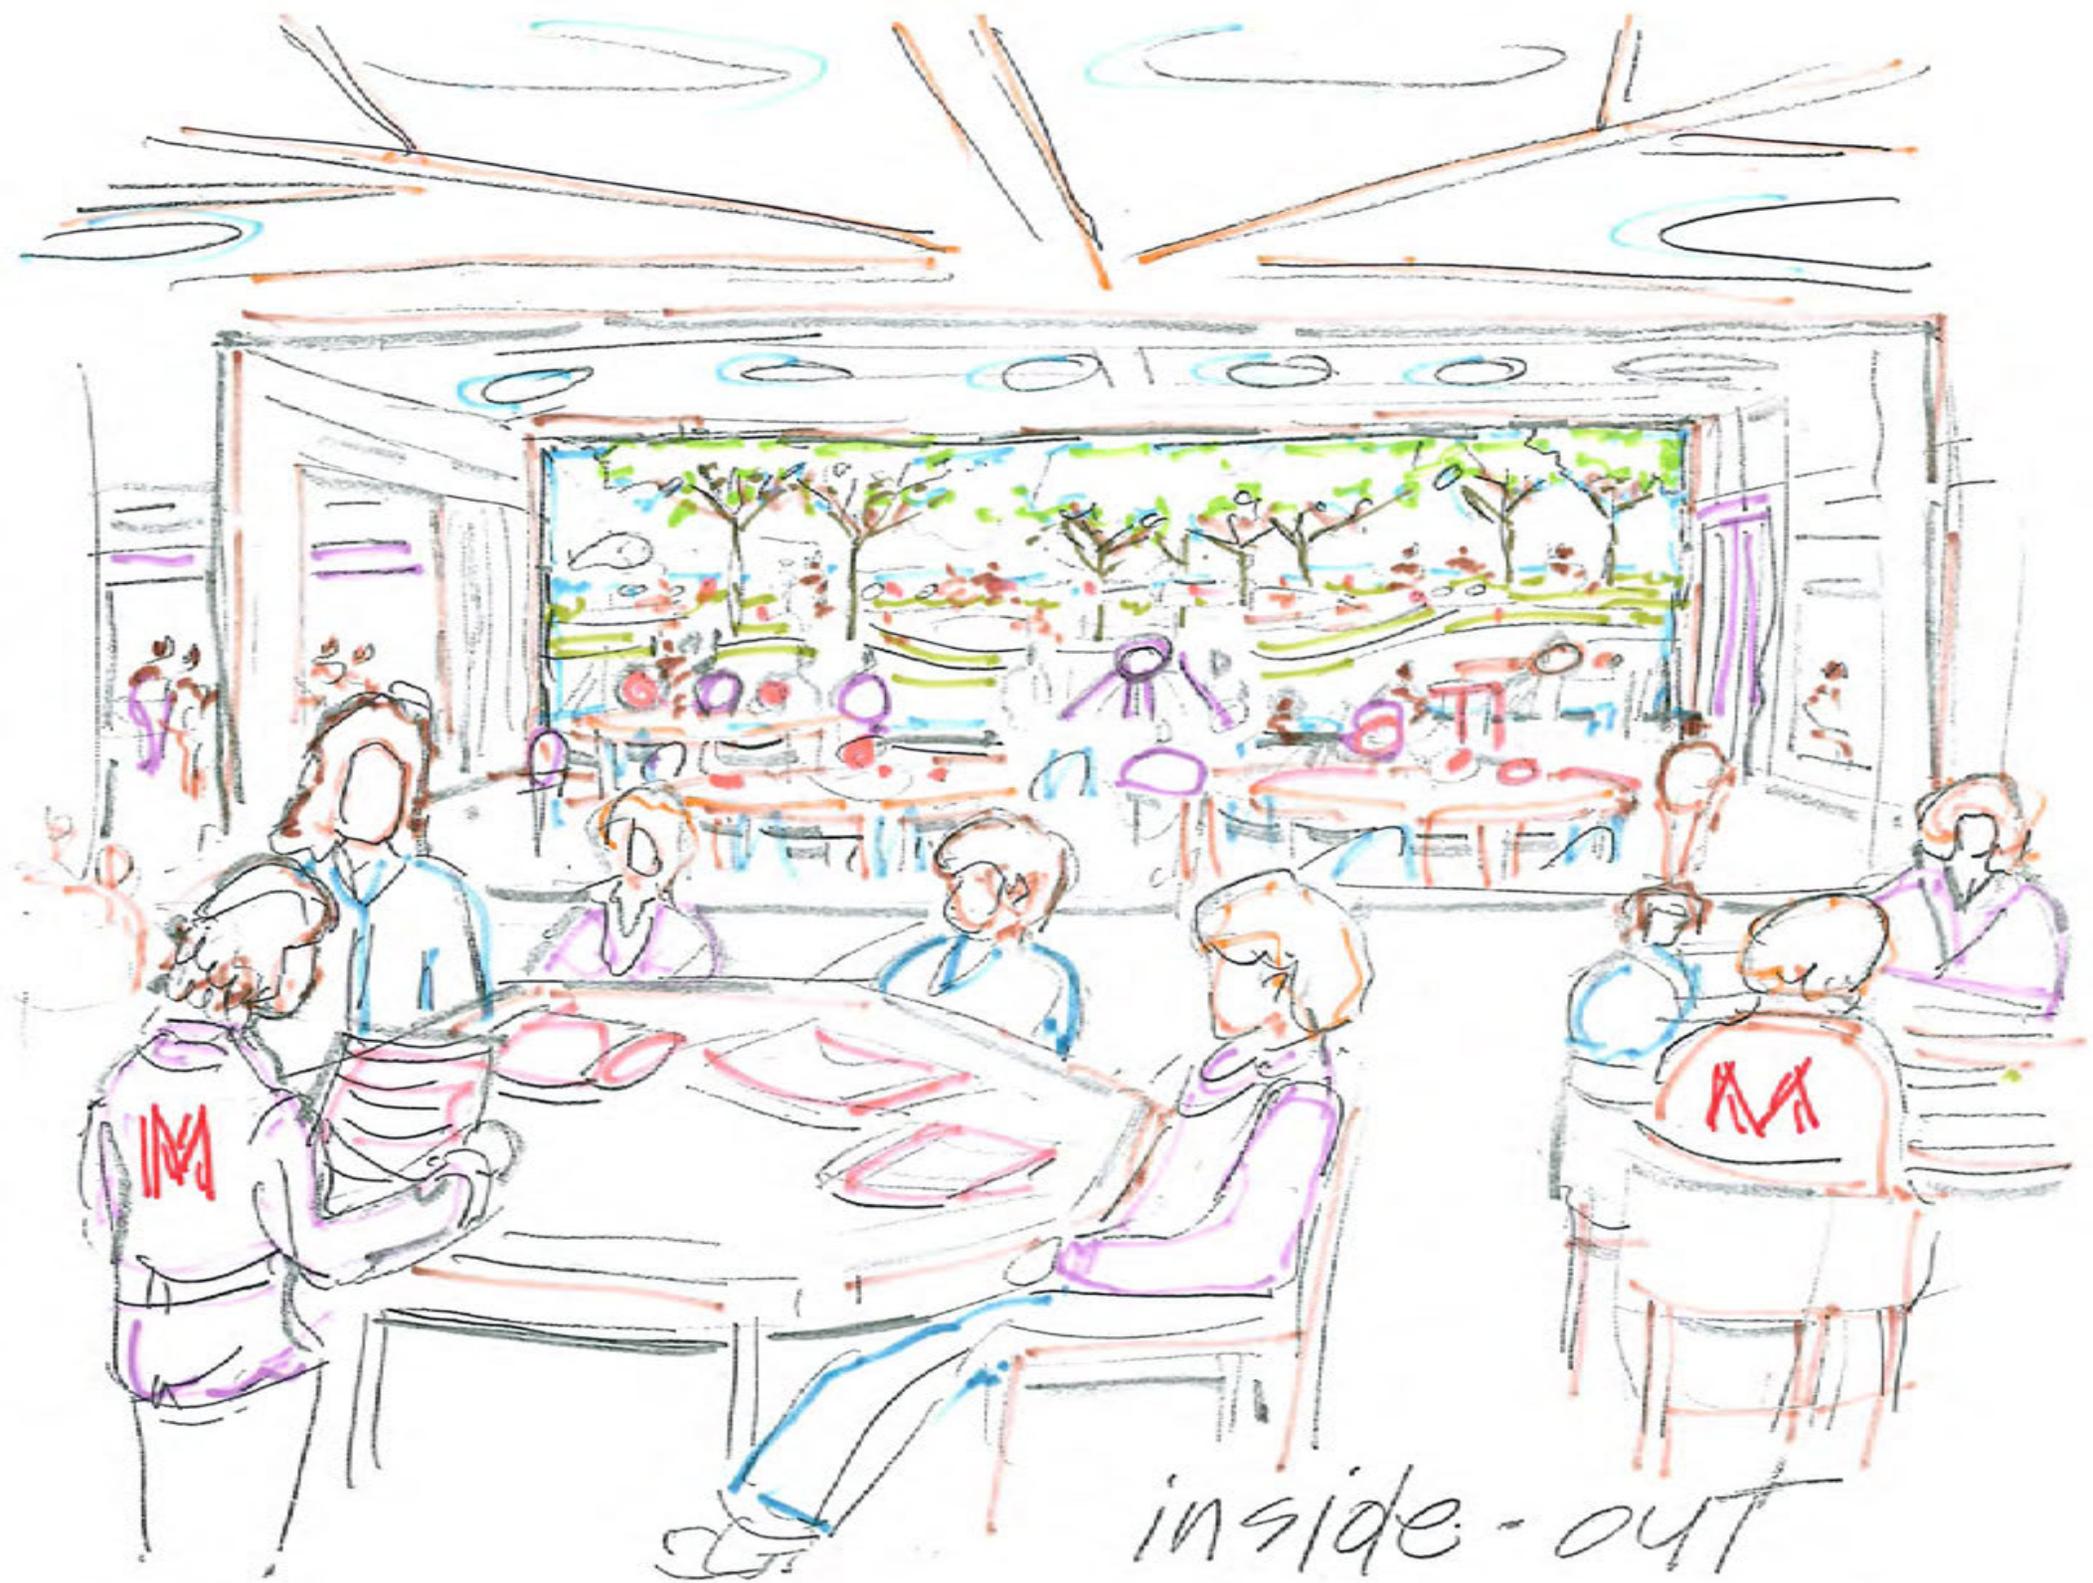

inside-out

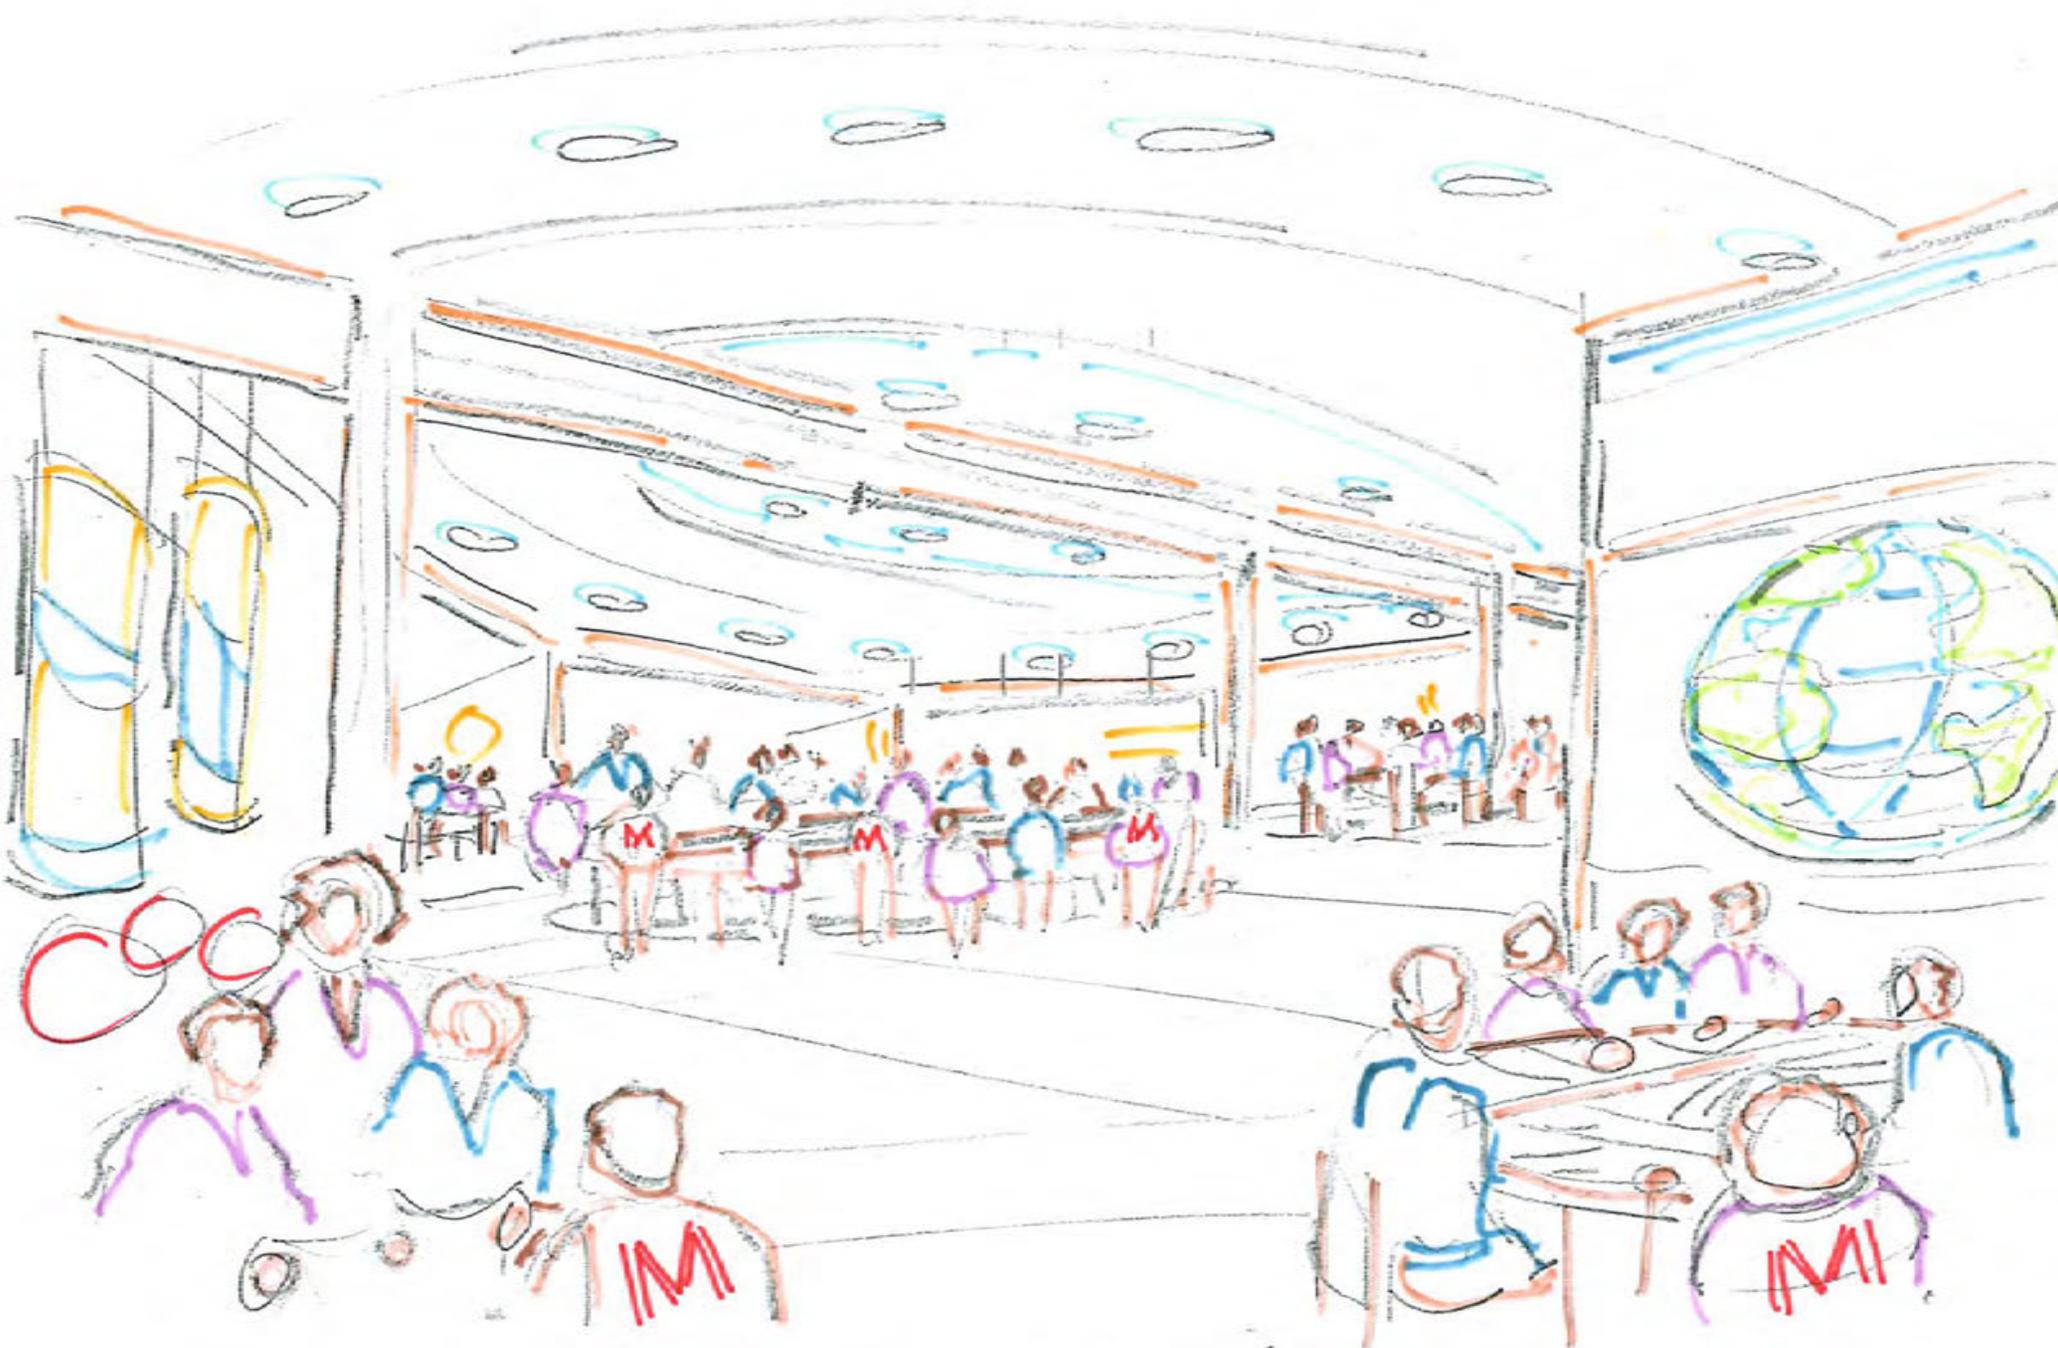

Family Neighborhood Village

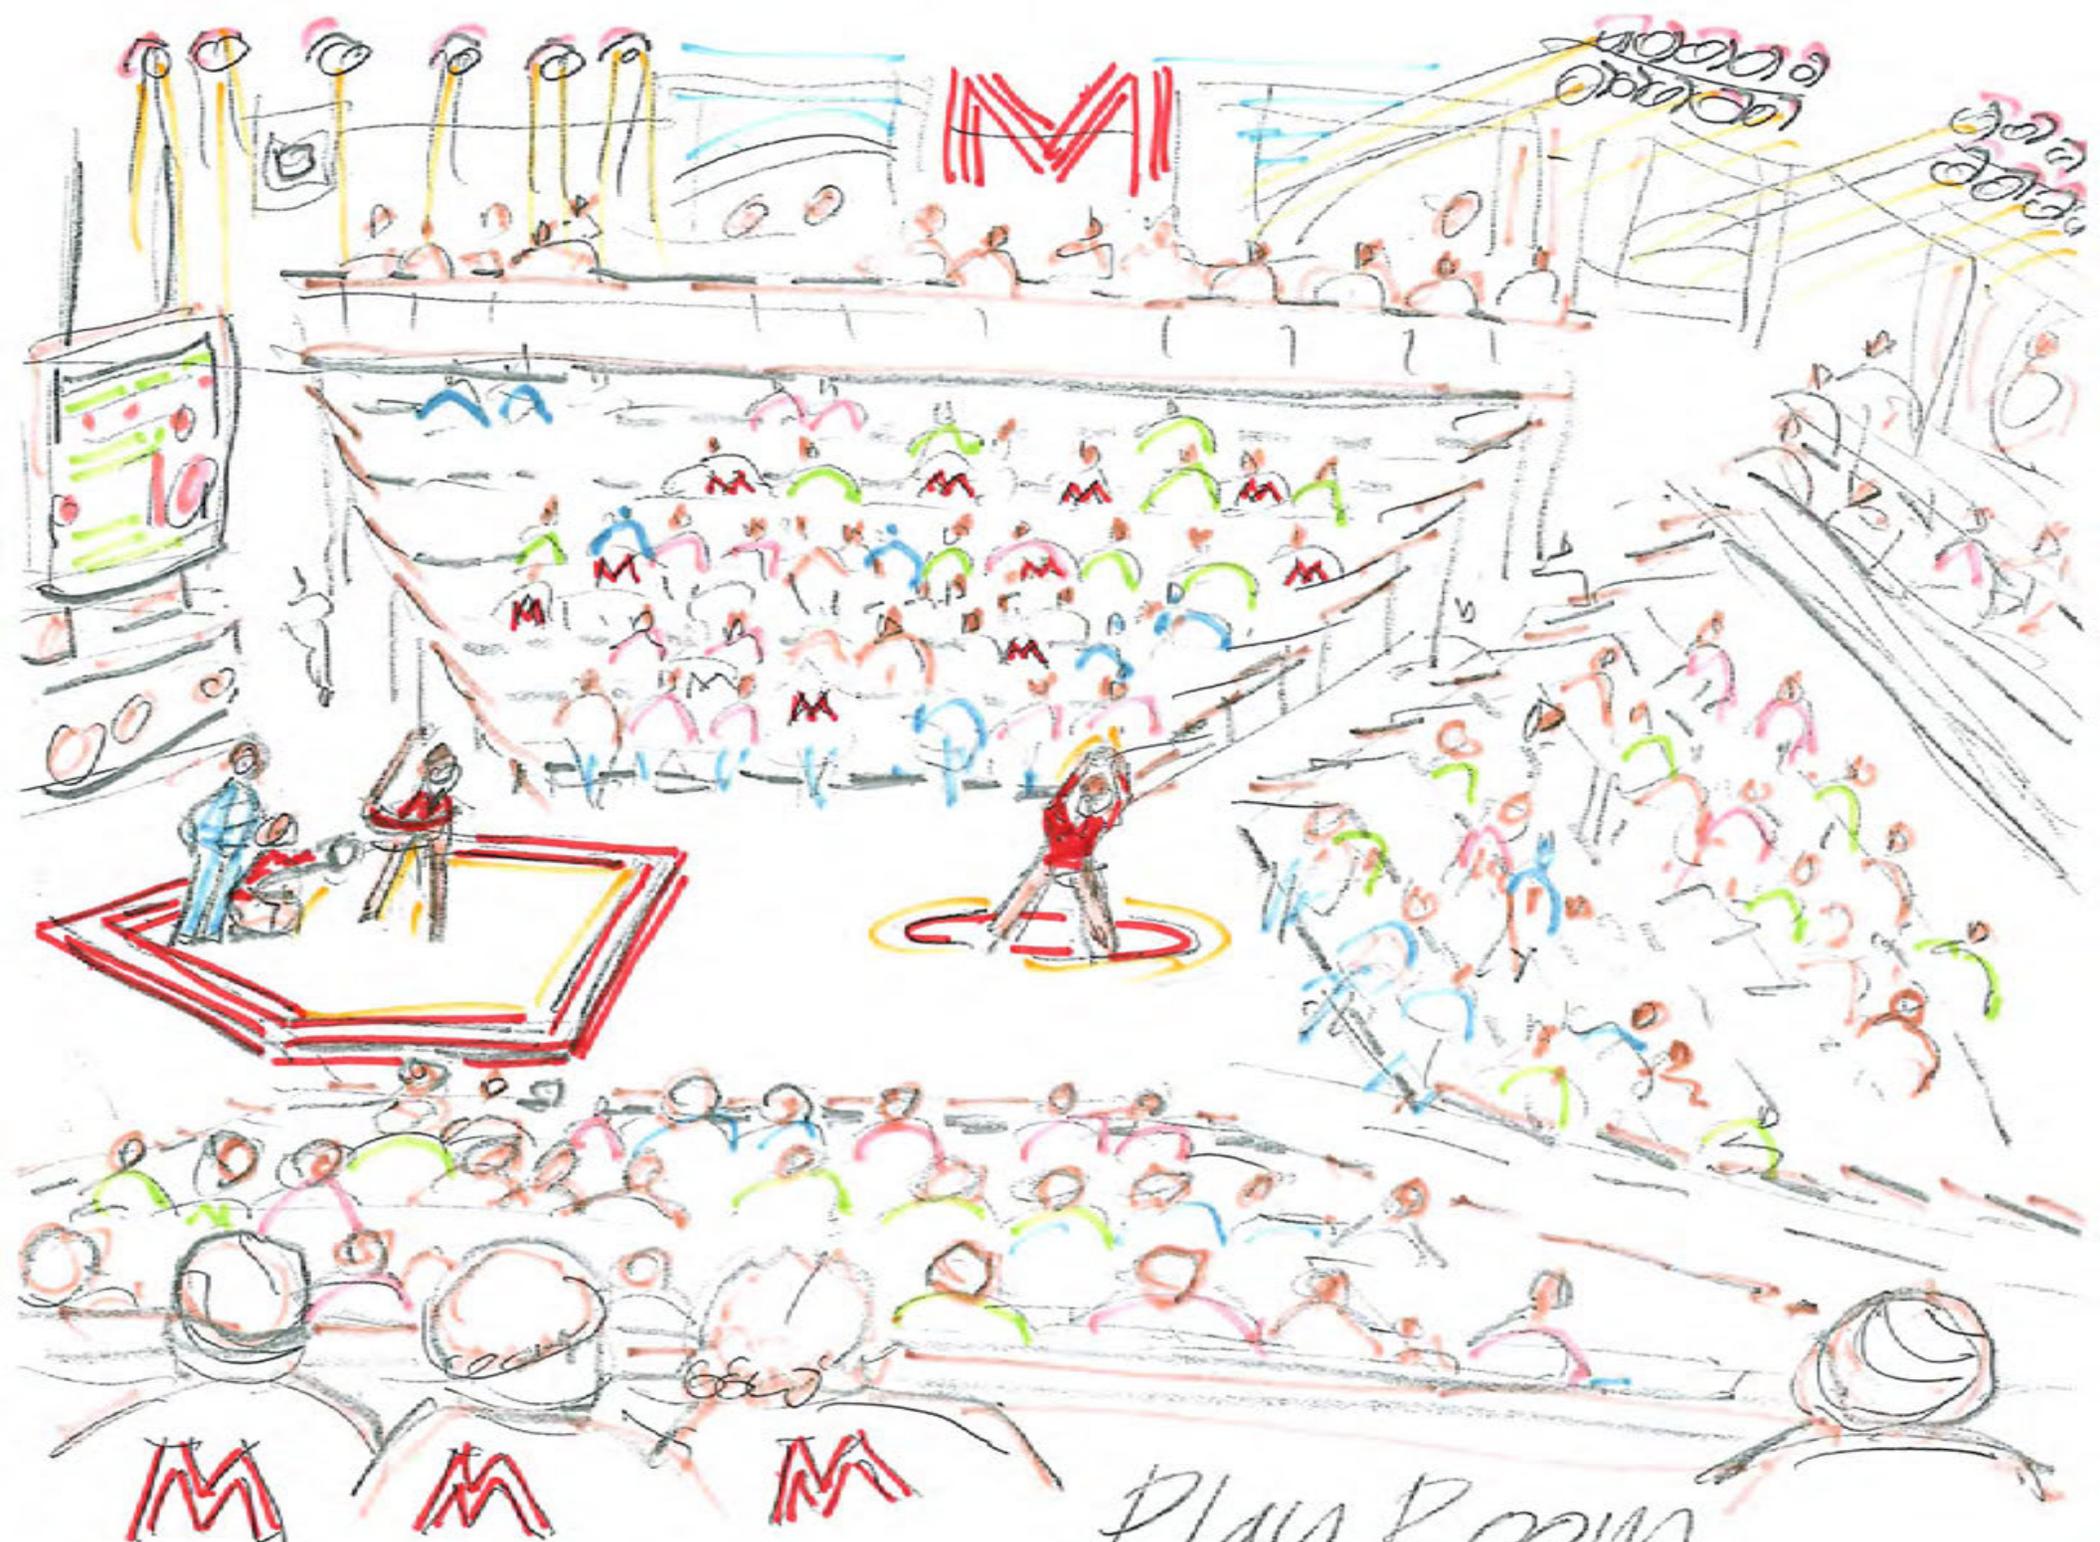

Play Room