


CONCEPT 2

FIRST FLOOR PLAN

SCALE: 1" = 20'



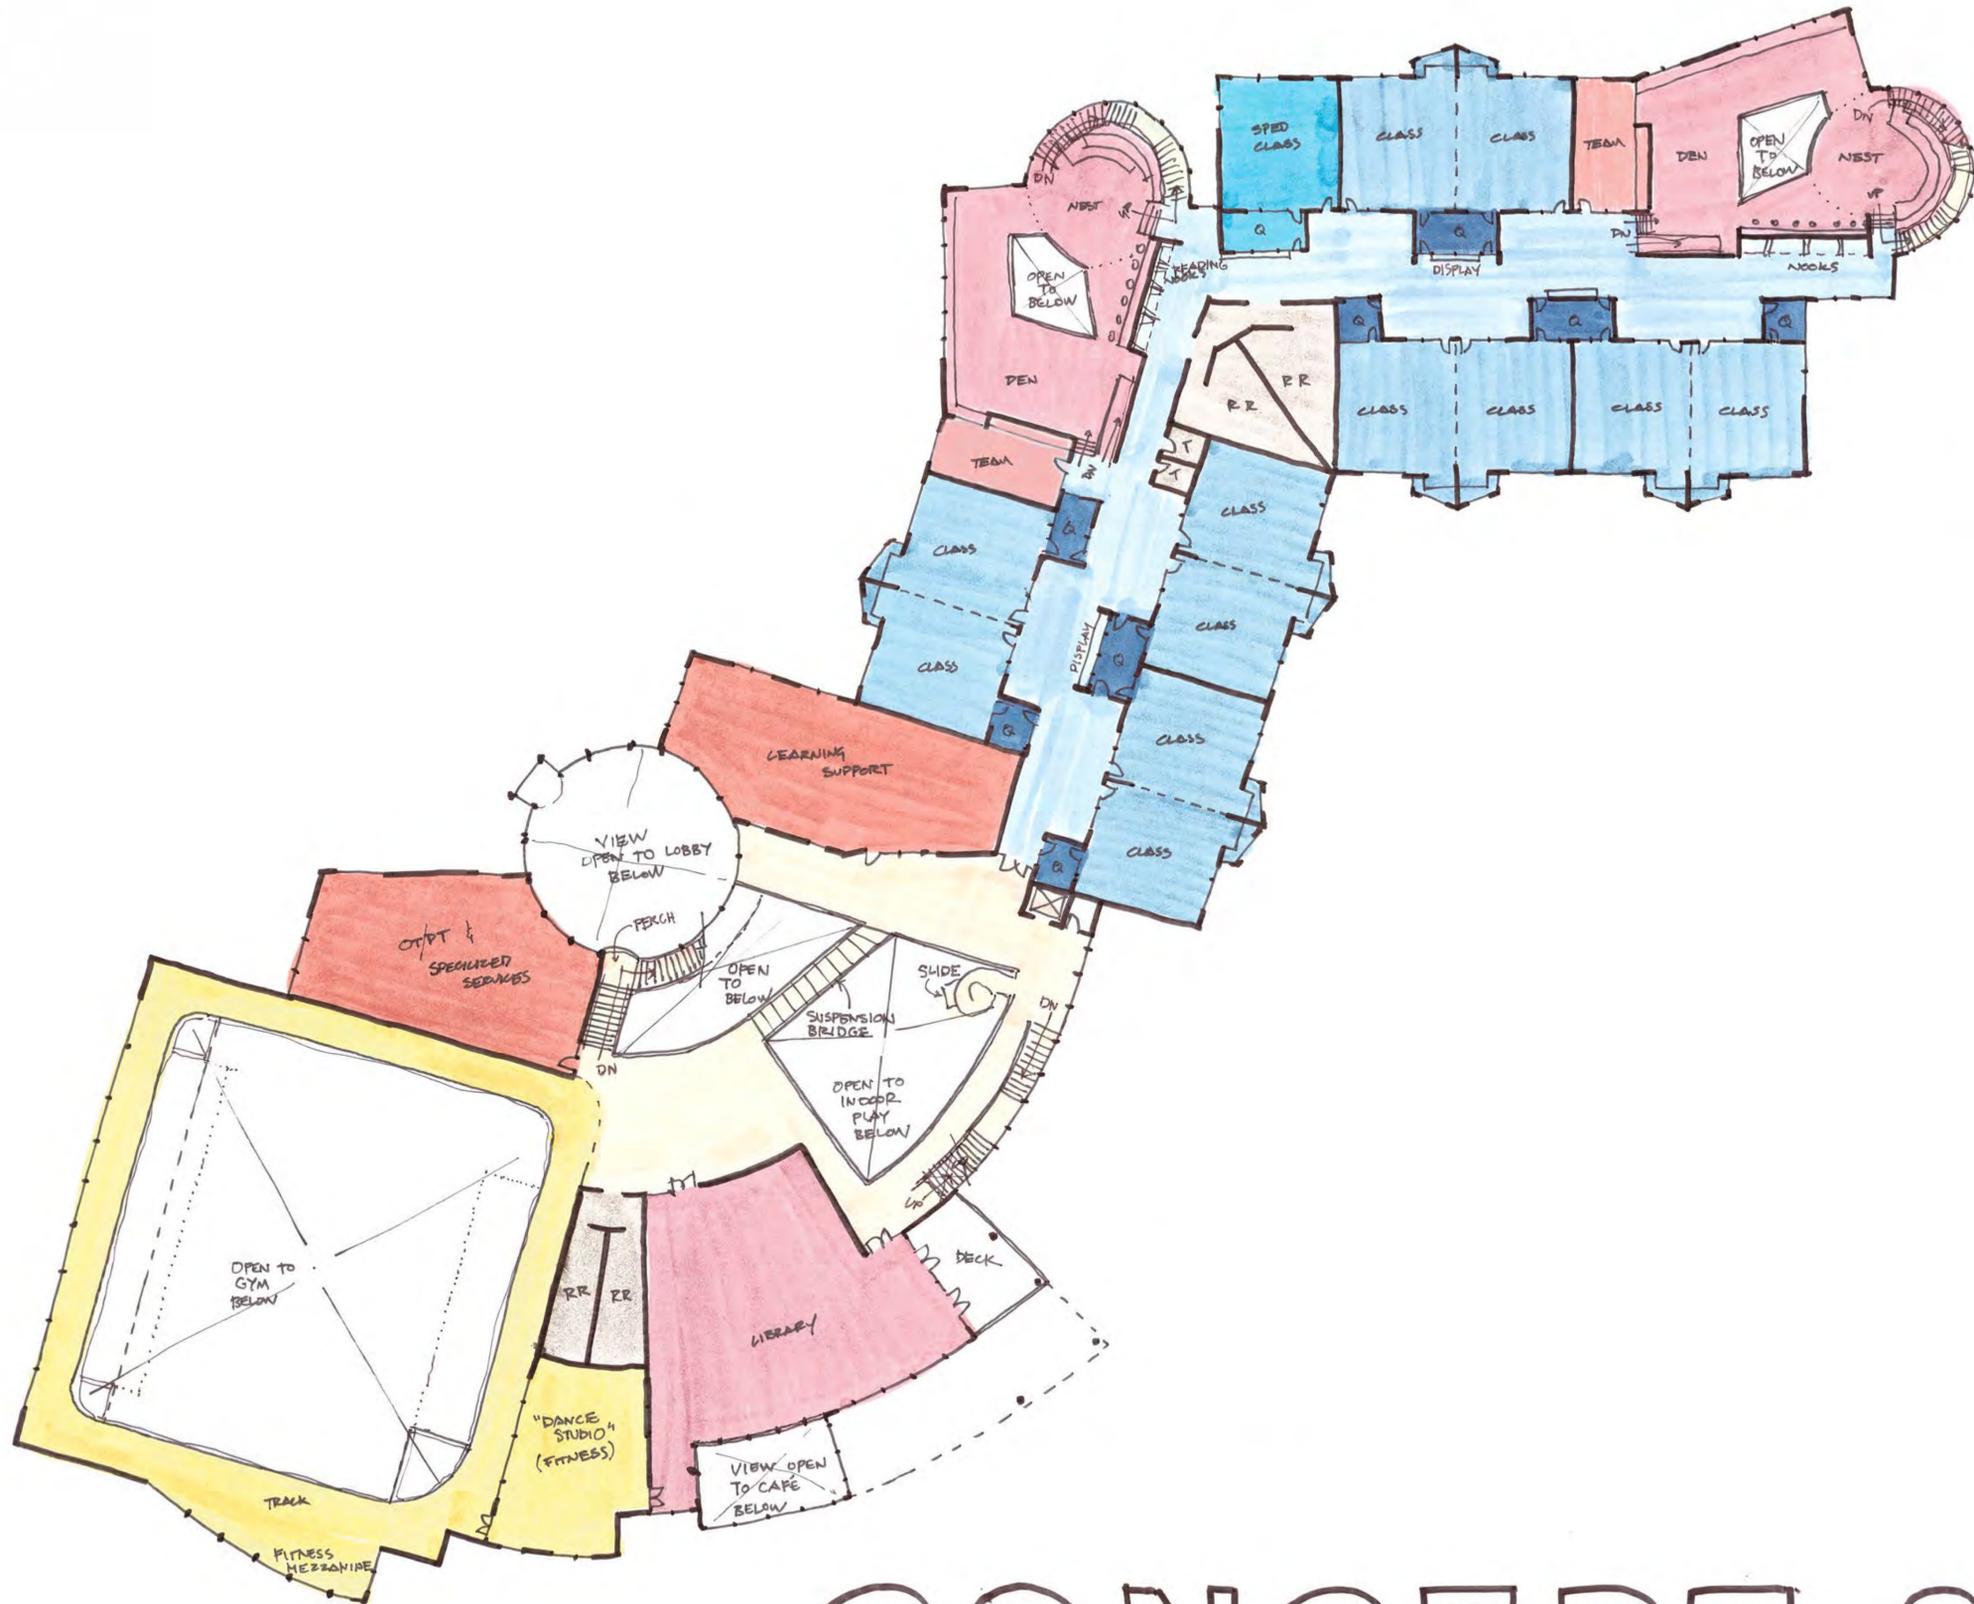


CONCEPT 2

SECOND FLOOR PLAN

SCALE: 1" = 20'



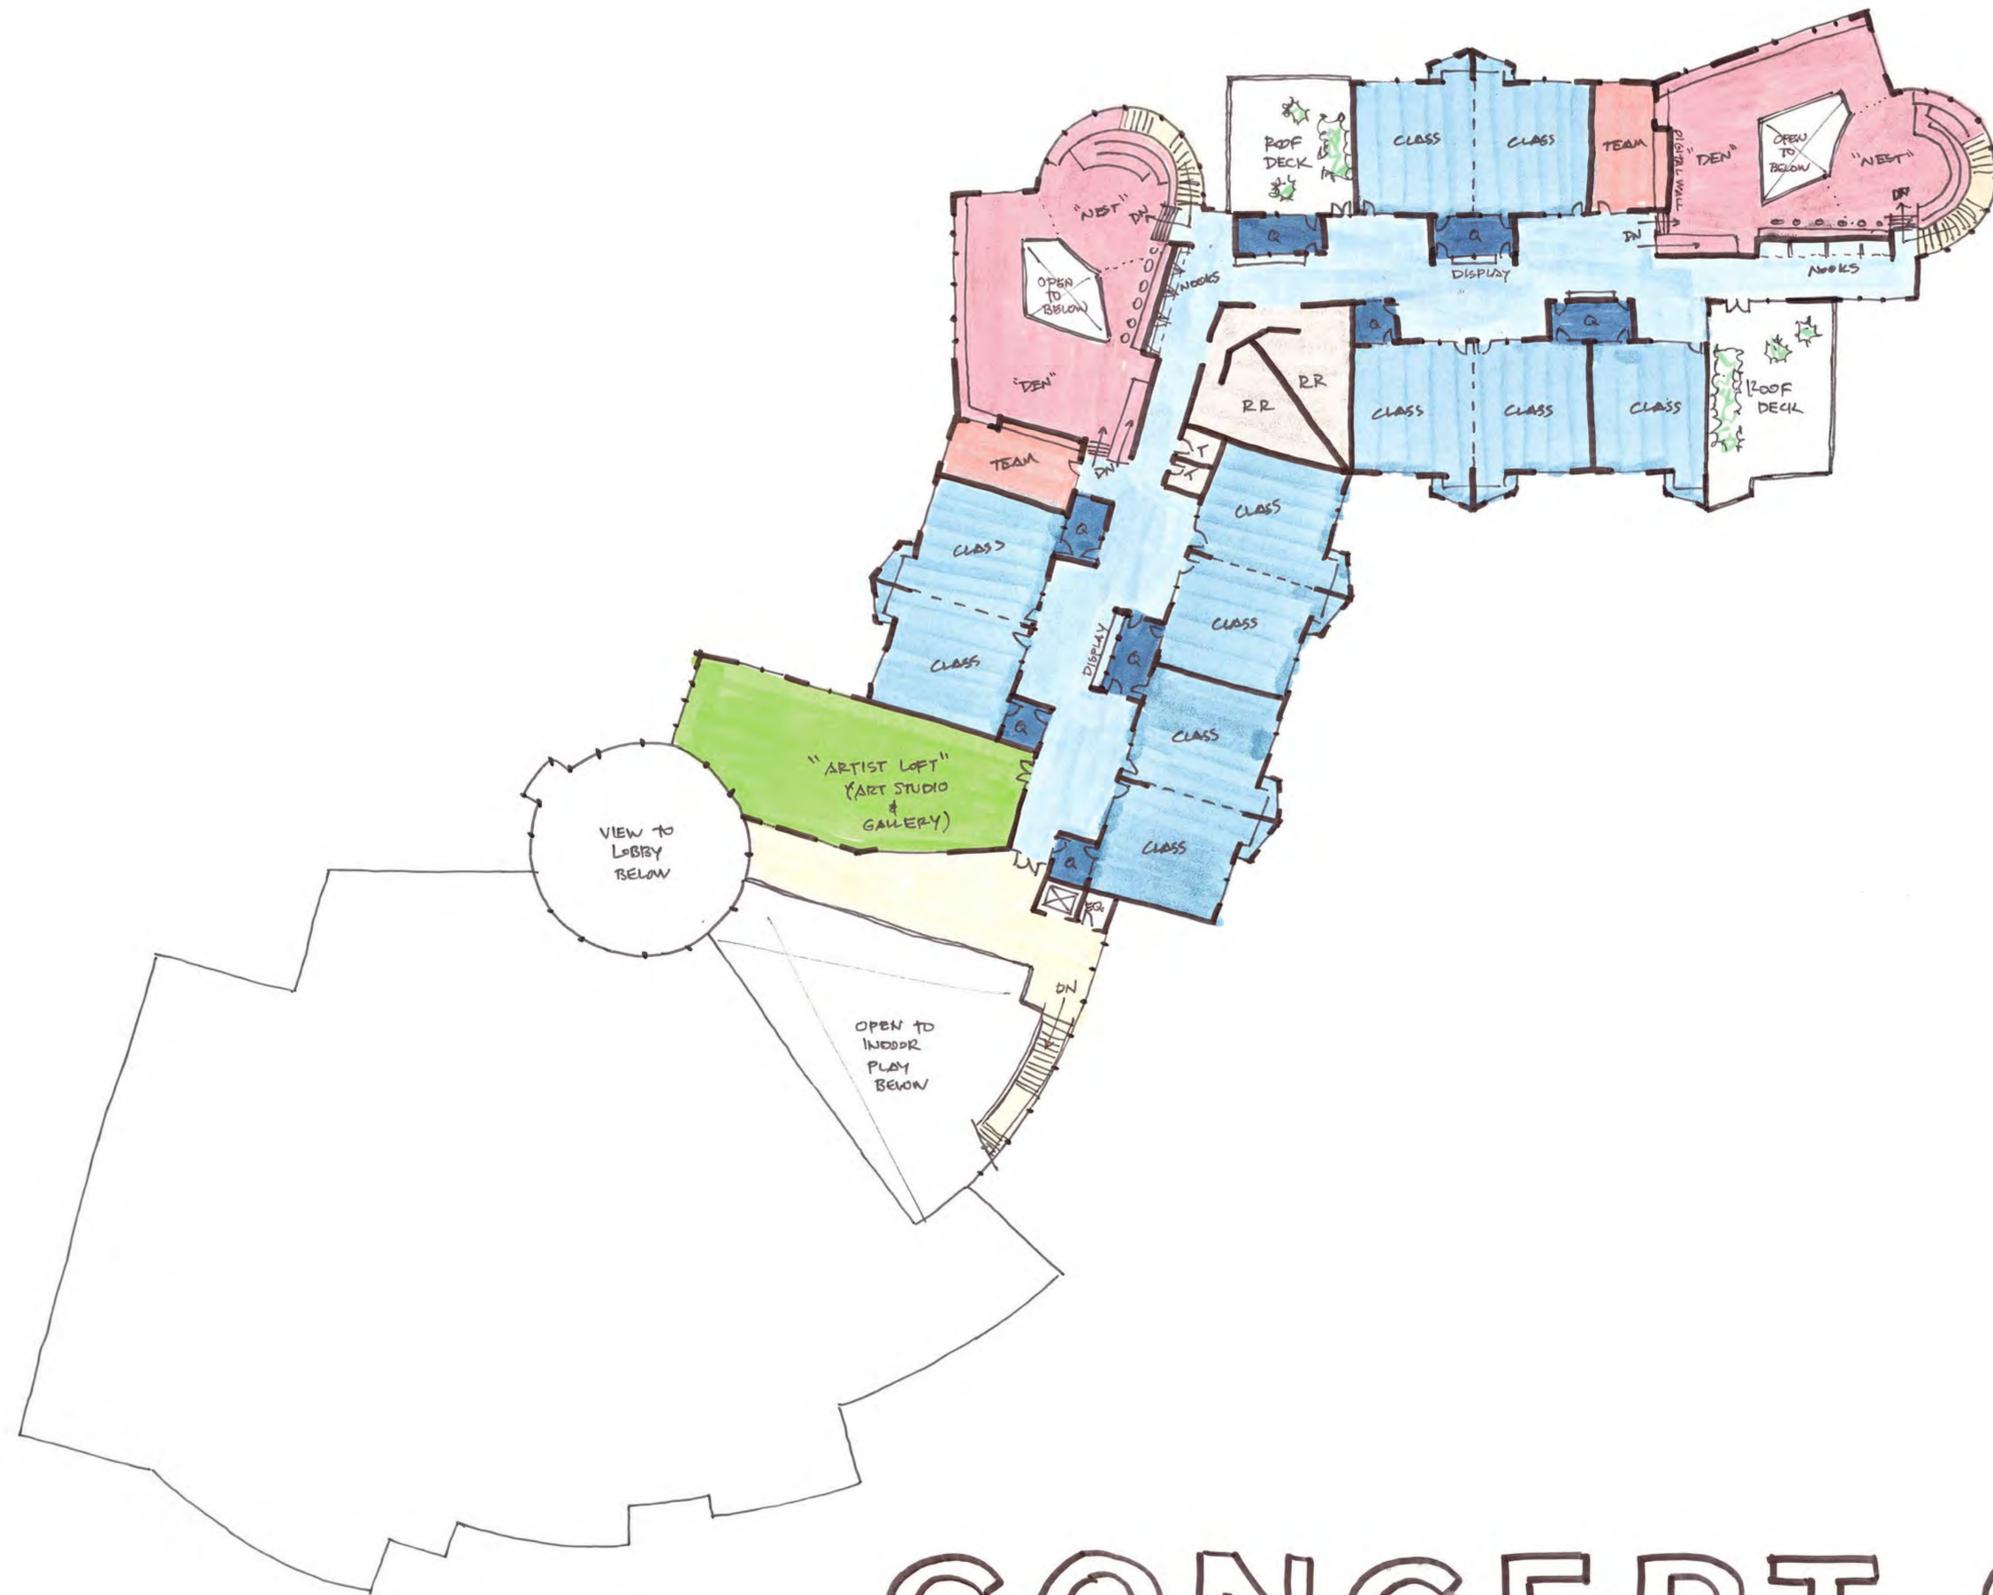

CONCEPT 2



THIRD FLOOR PLAN

SCALE: 1" = 20'




CONCEPT 2




SITE PLAN

SCALE: 1" = 50'

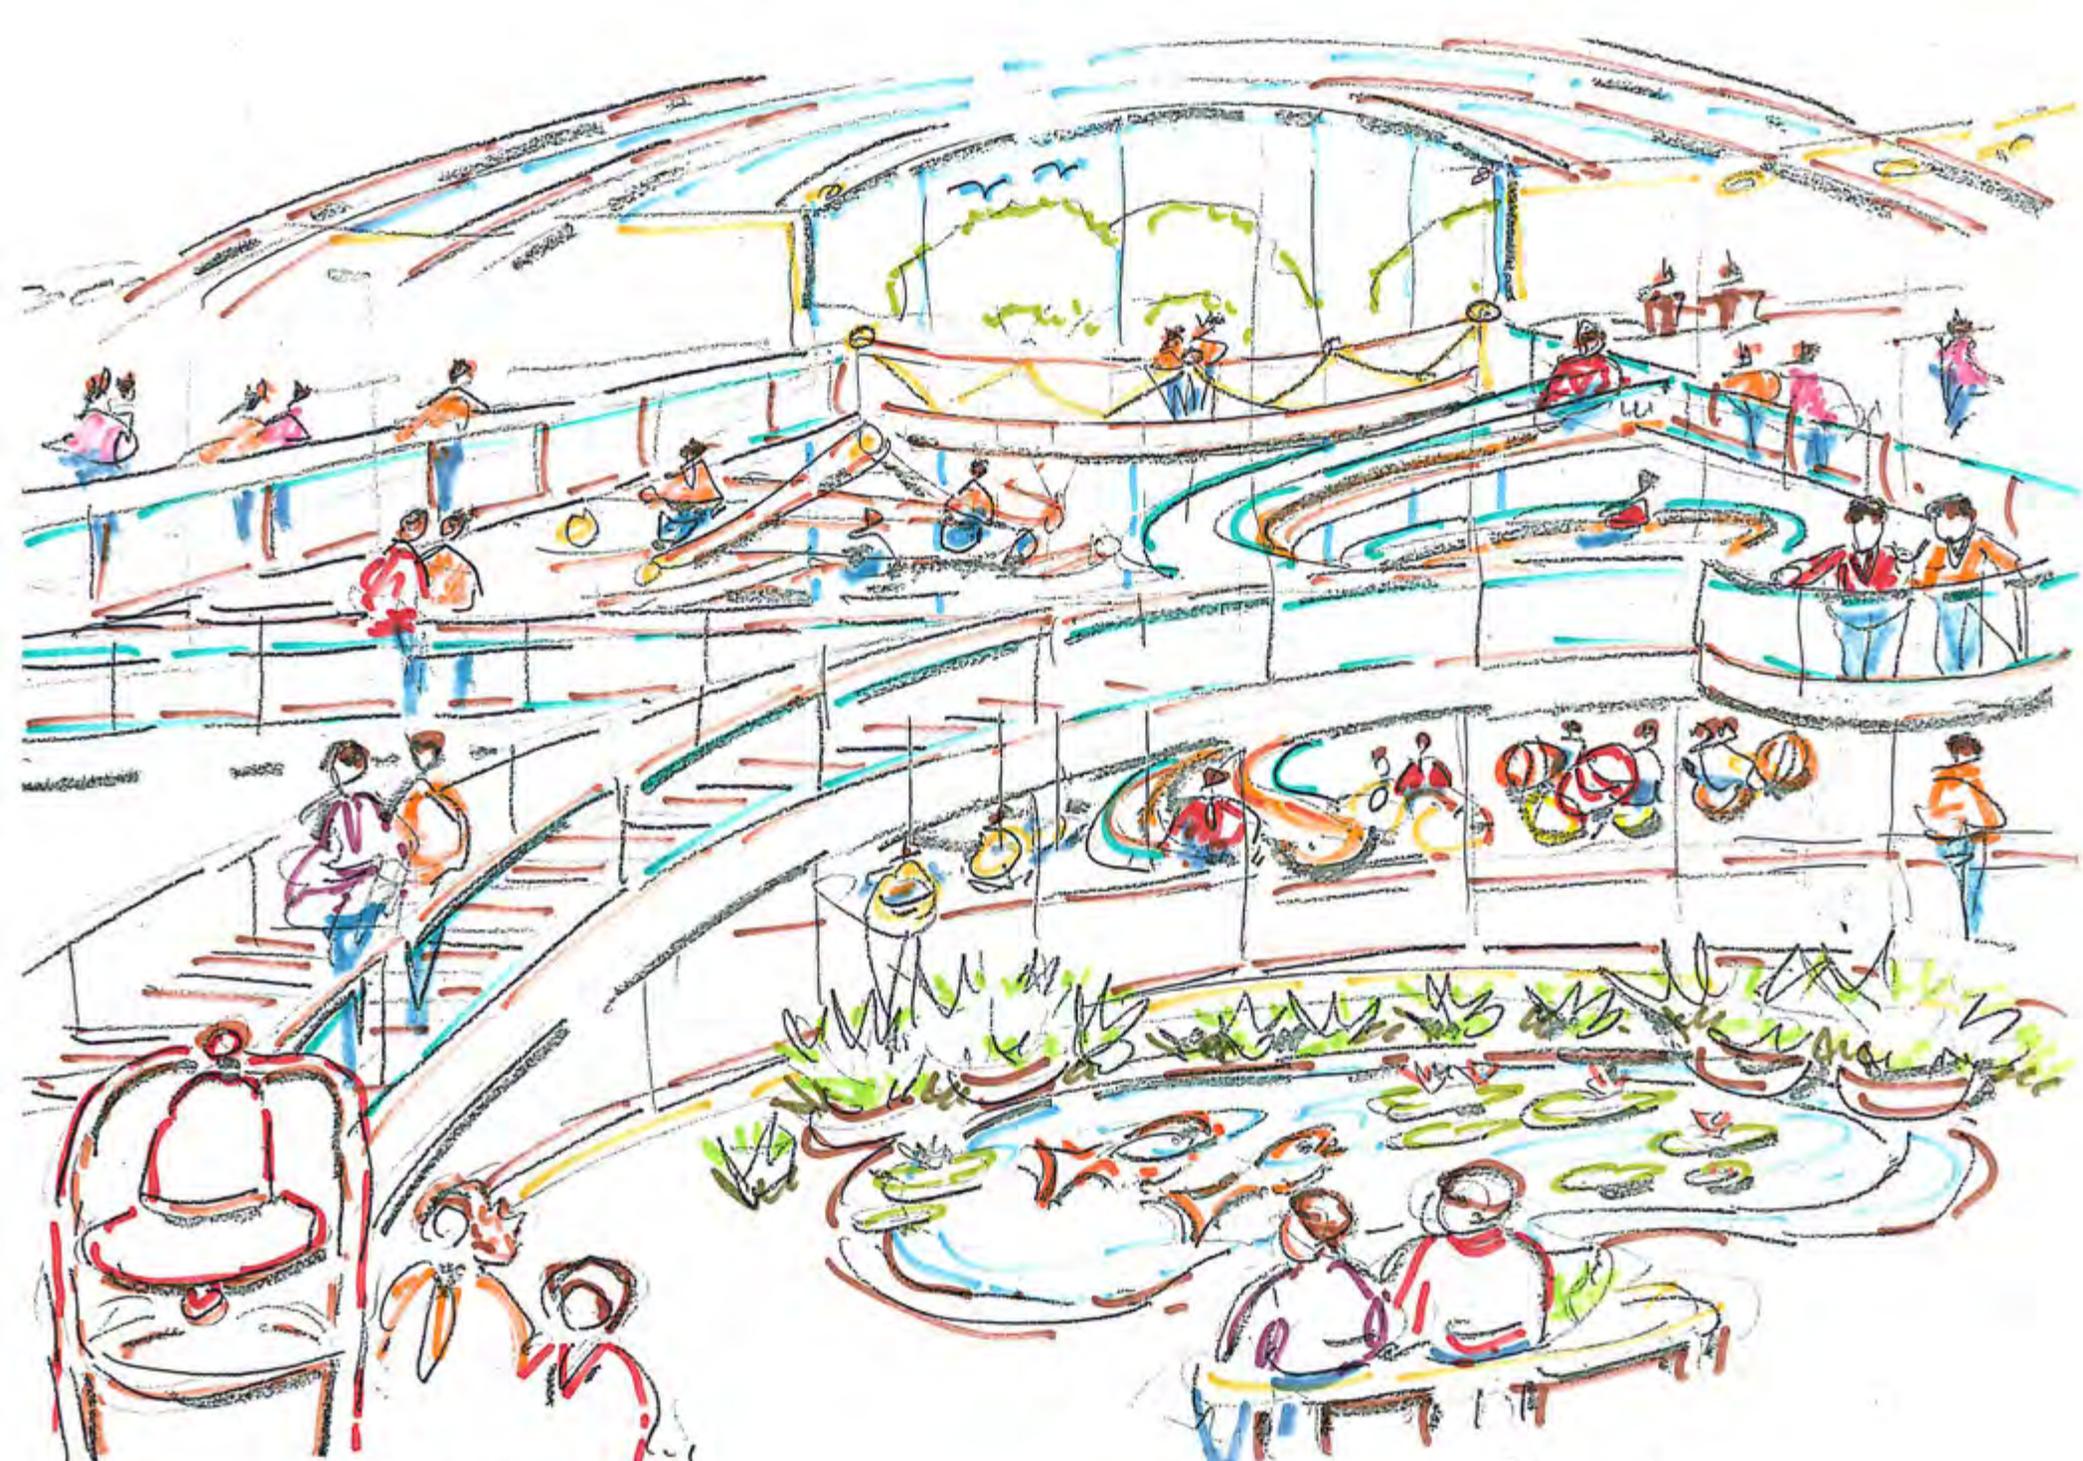

from the past... to the future

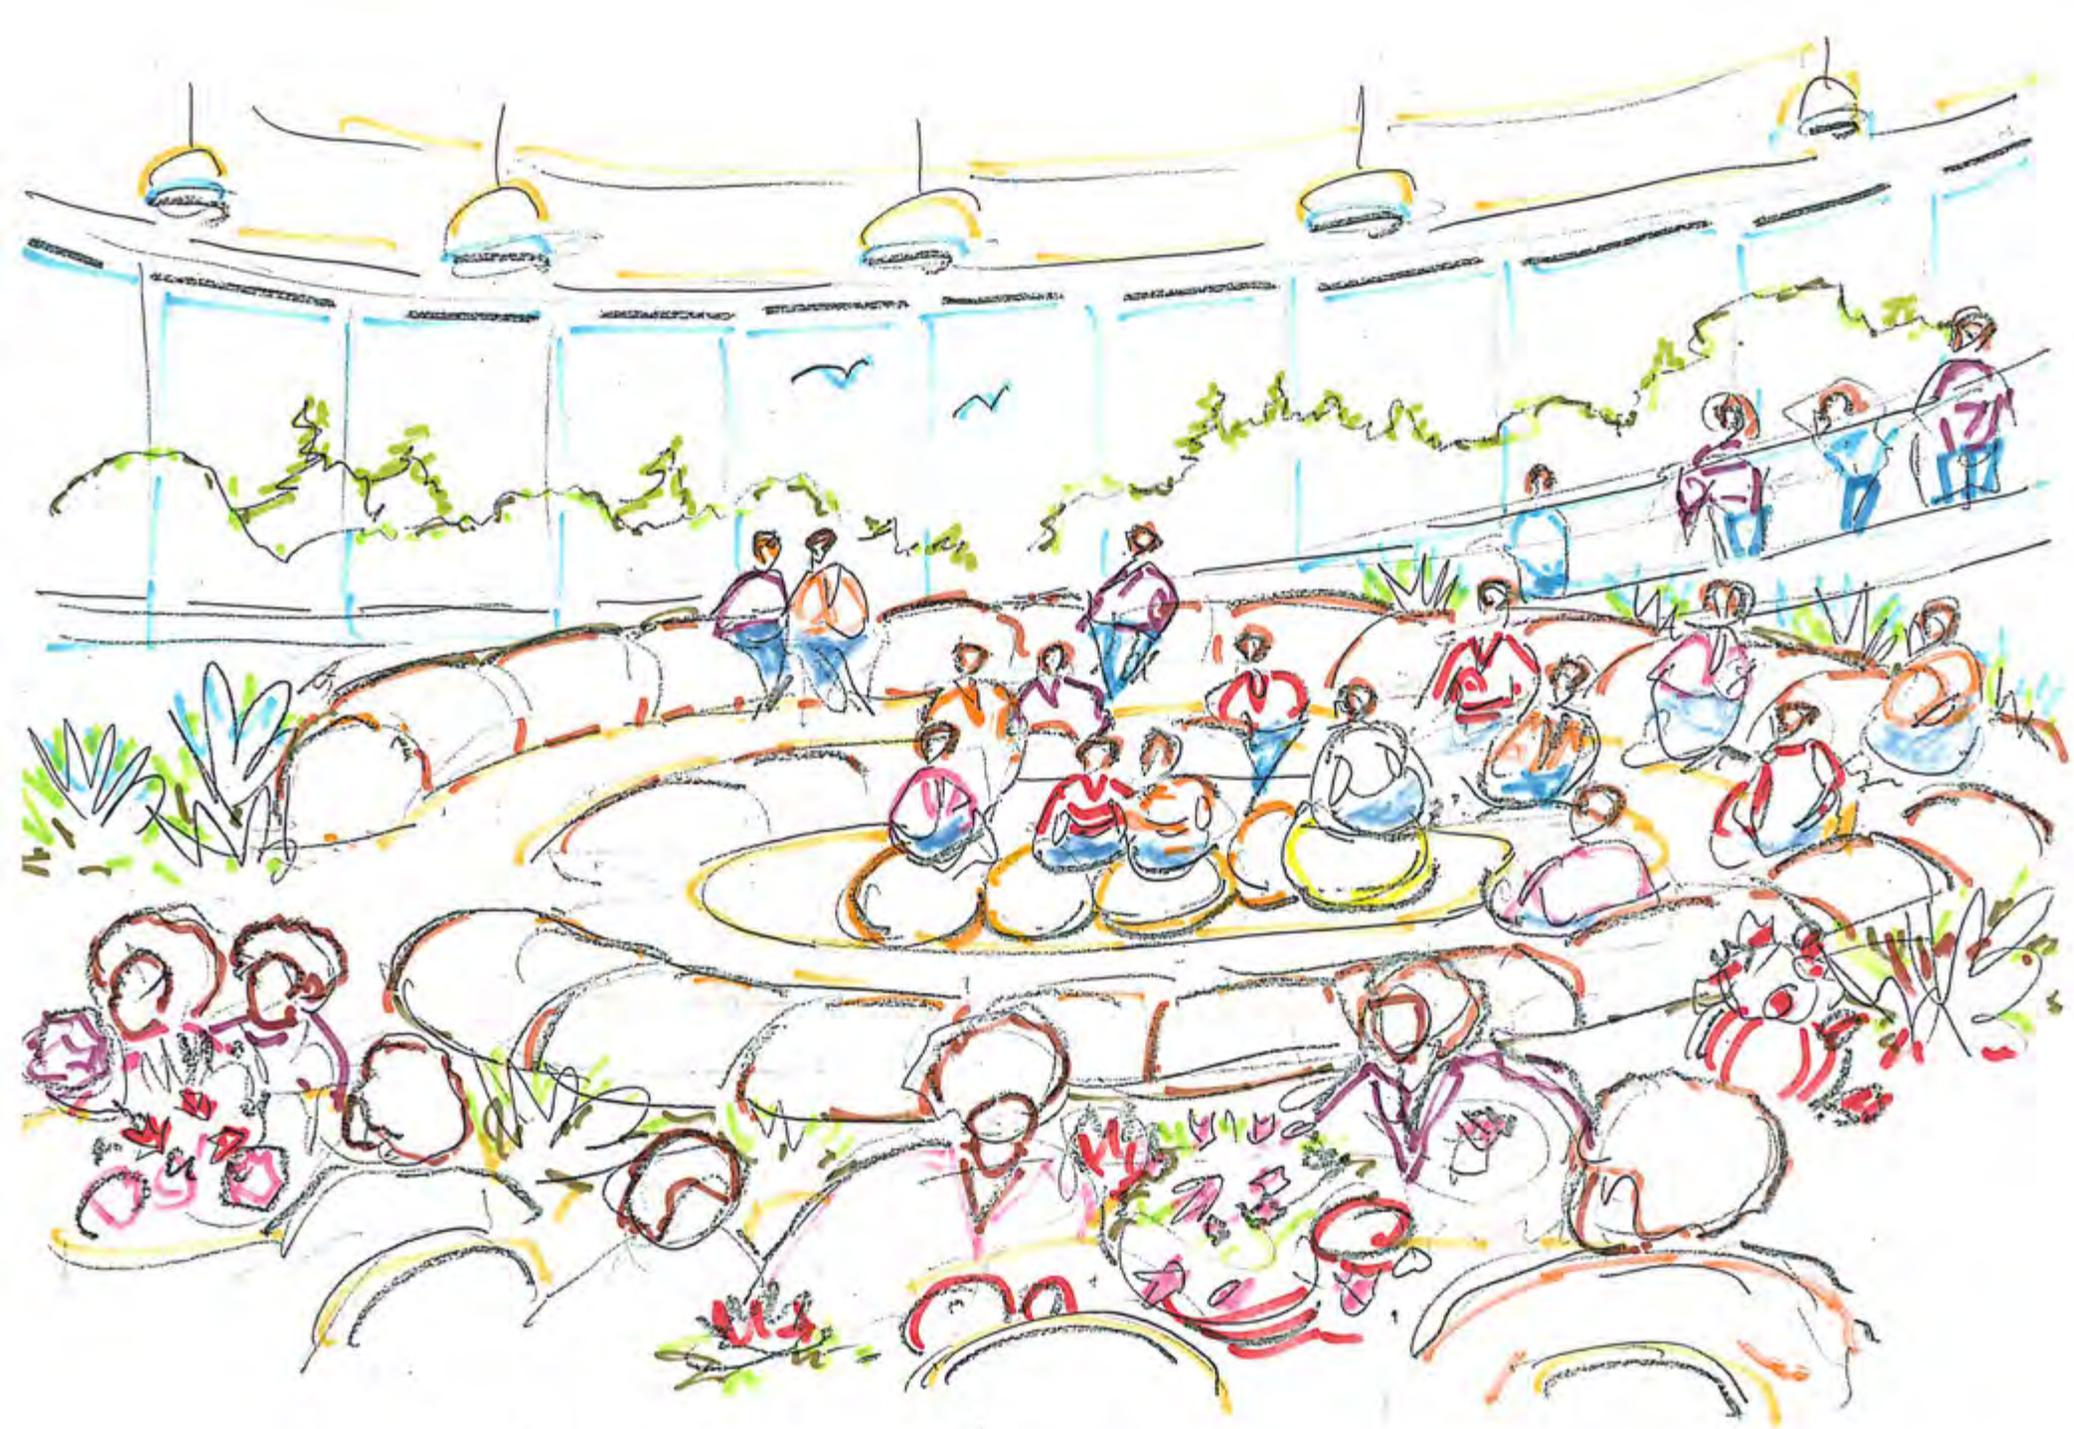

the nest