


CONCEPT 2

SITE PLAN

SCALE: 1" = 60'



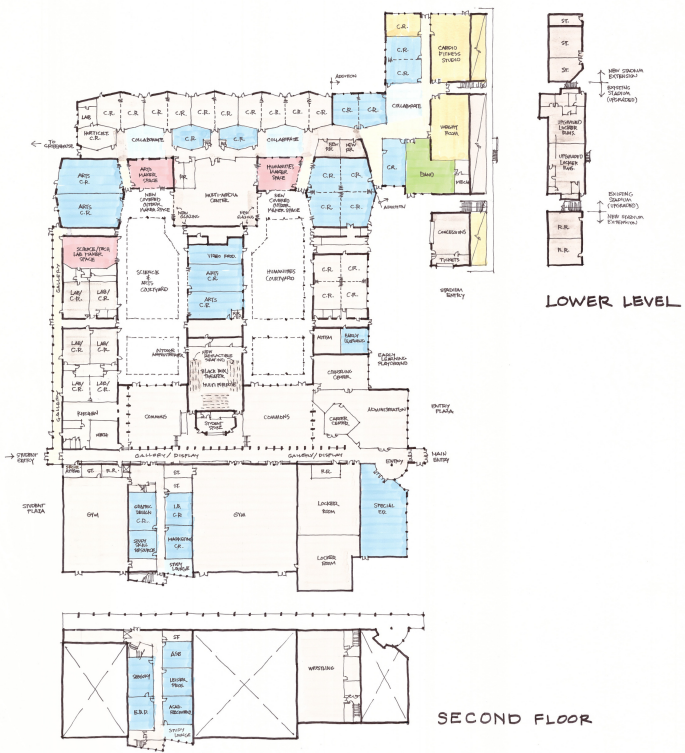

CONCEPT 2

FIRST FLOOR PLAN

SCALE: 1" = 30'






student entry gallery



art maker space



humanities maker space

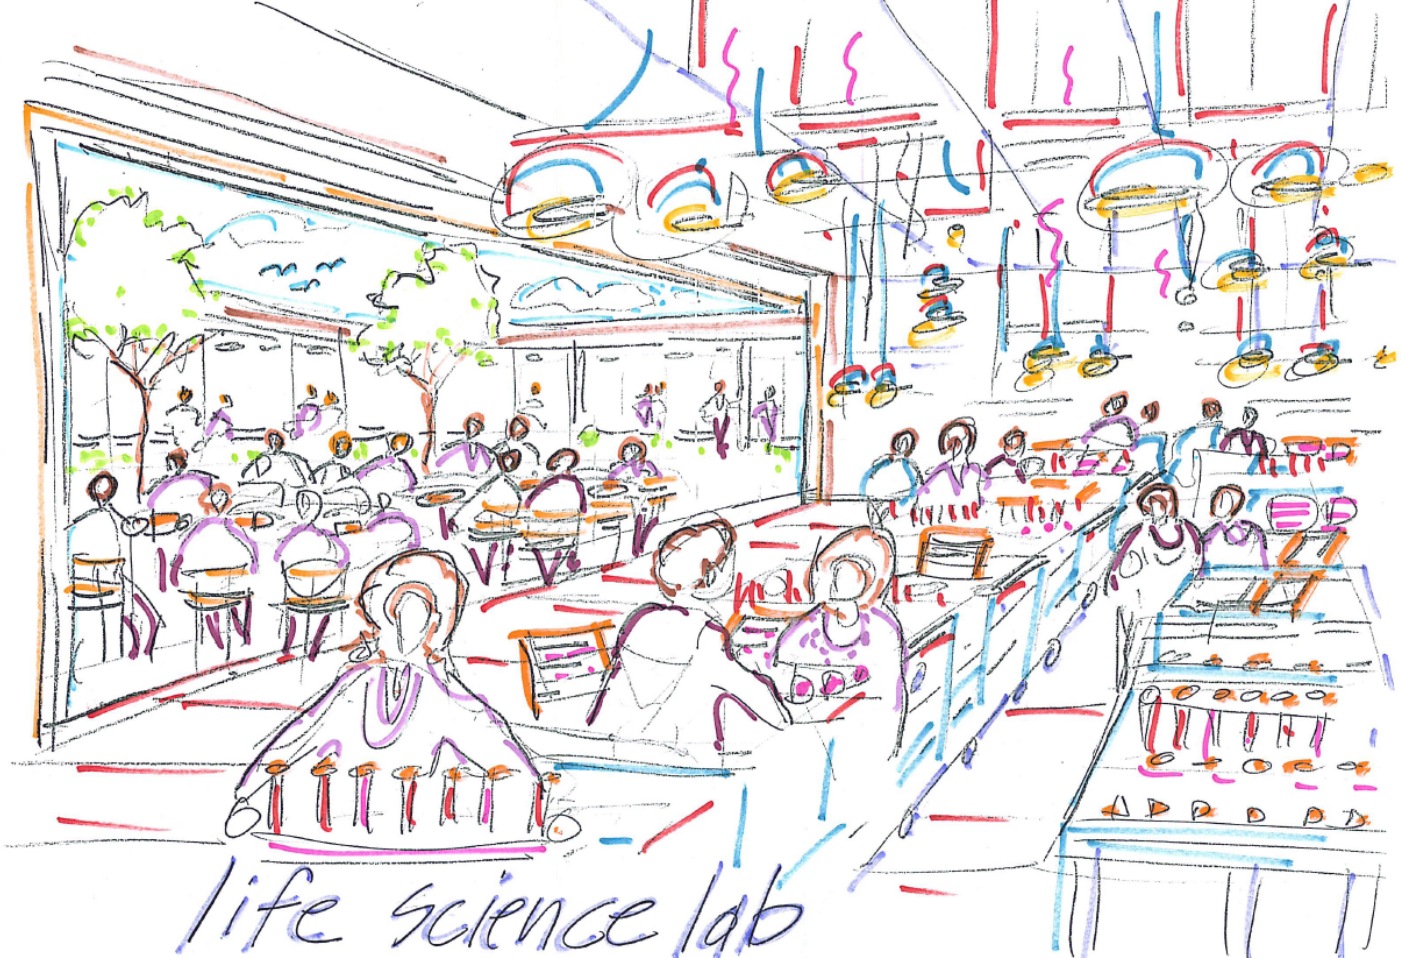

life science lab