


CONCEPT 2

FIRST FLOOR PLAN

SCALE: 1" = 20'



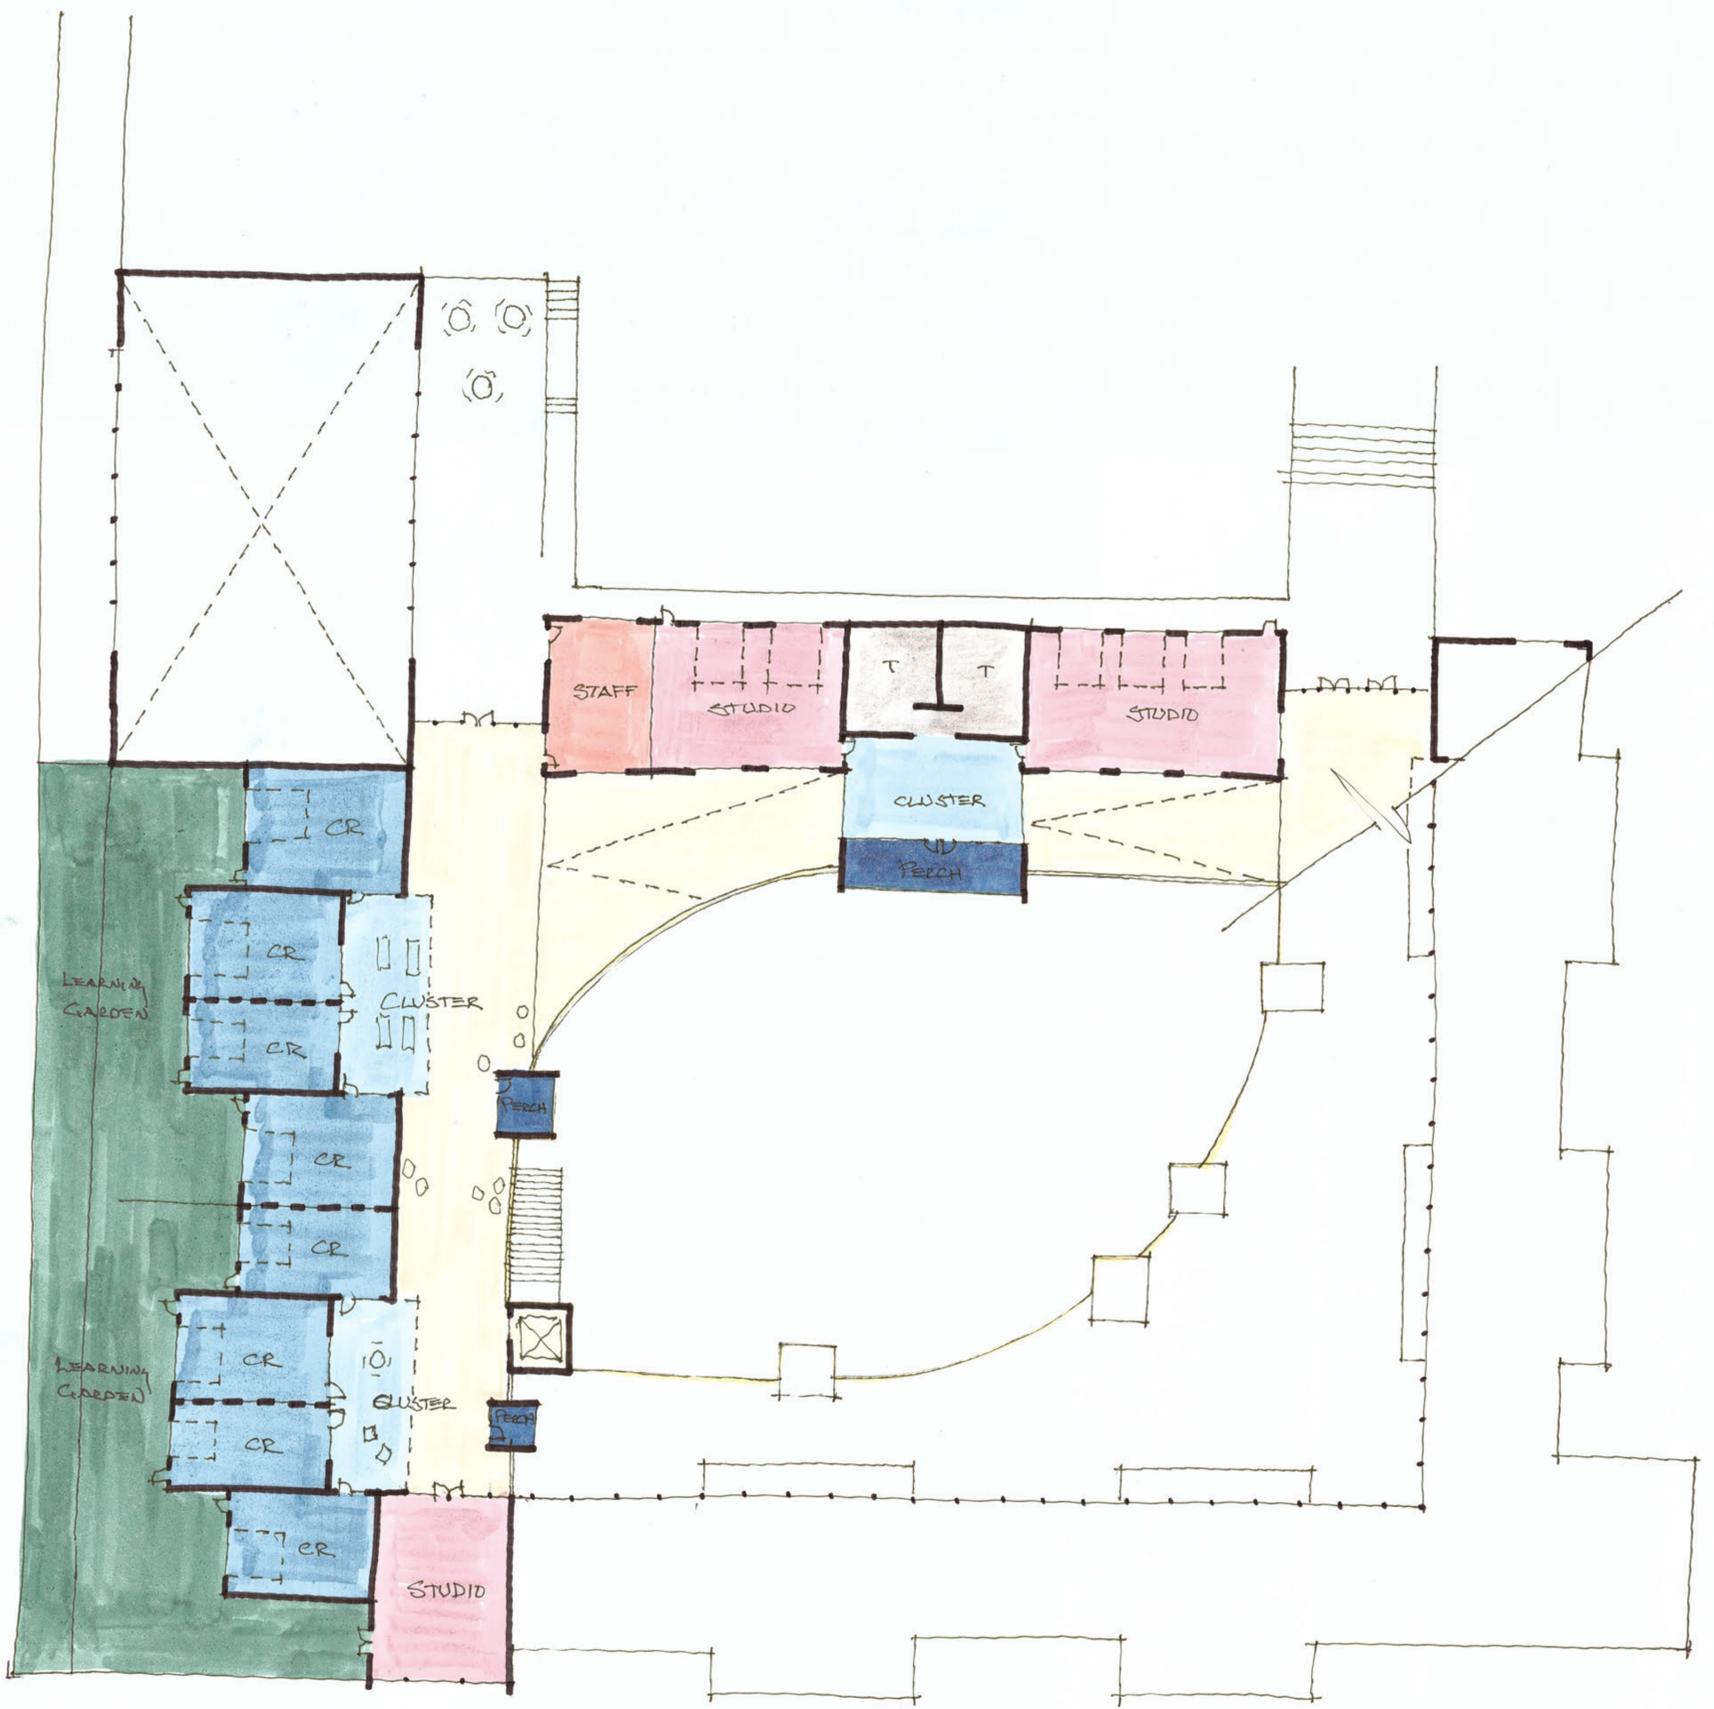

CONCEPT 2

SECOND FLOOR PLAN

SCALE: 1" = 20'






E. MILL PLAN

CONCEPT 2

SITE PLAN

SCALE: 1" = 60'



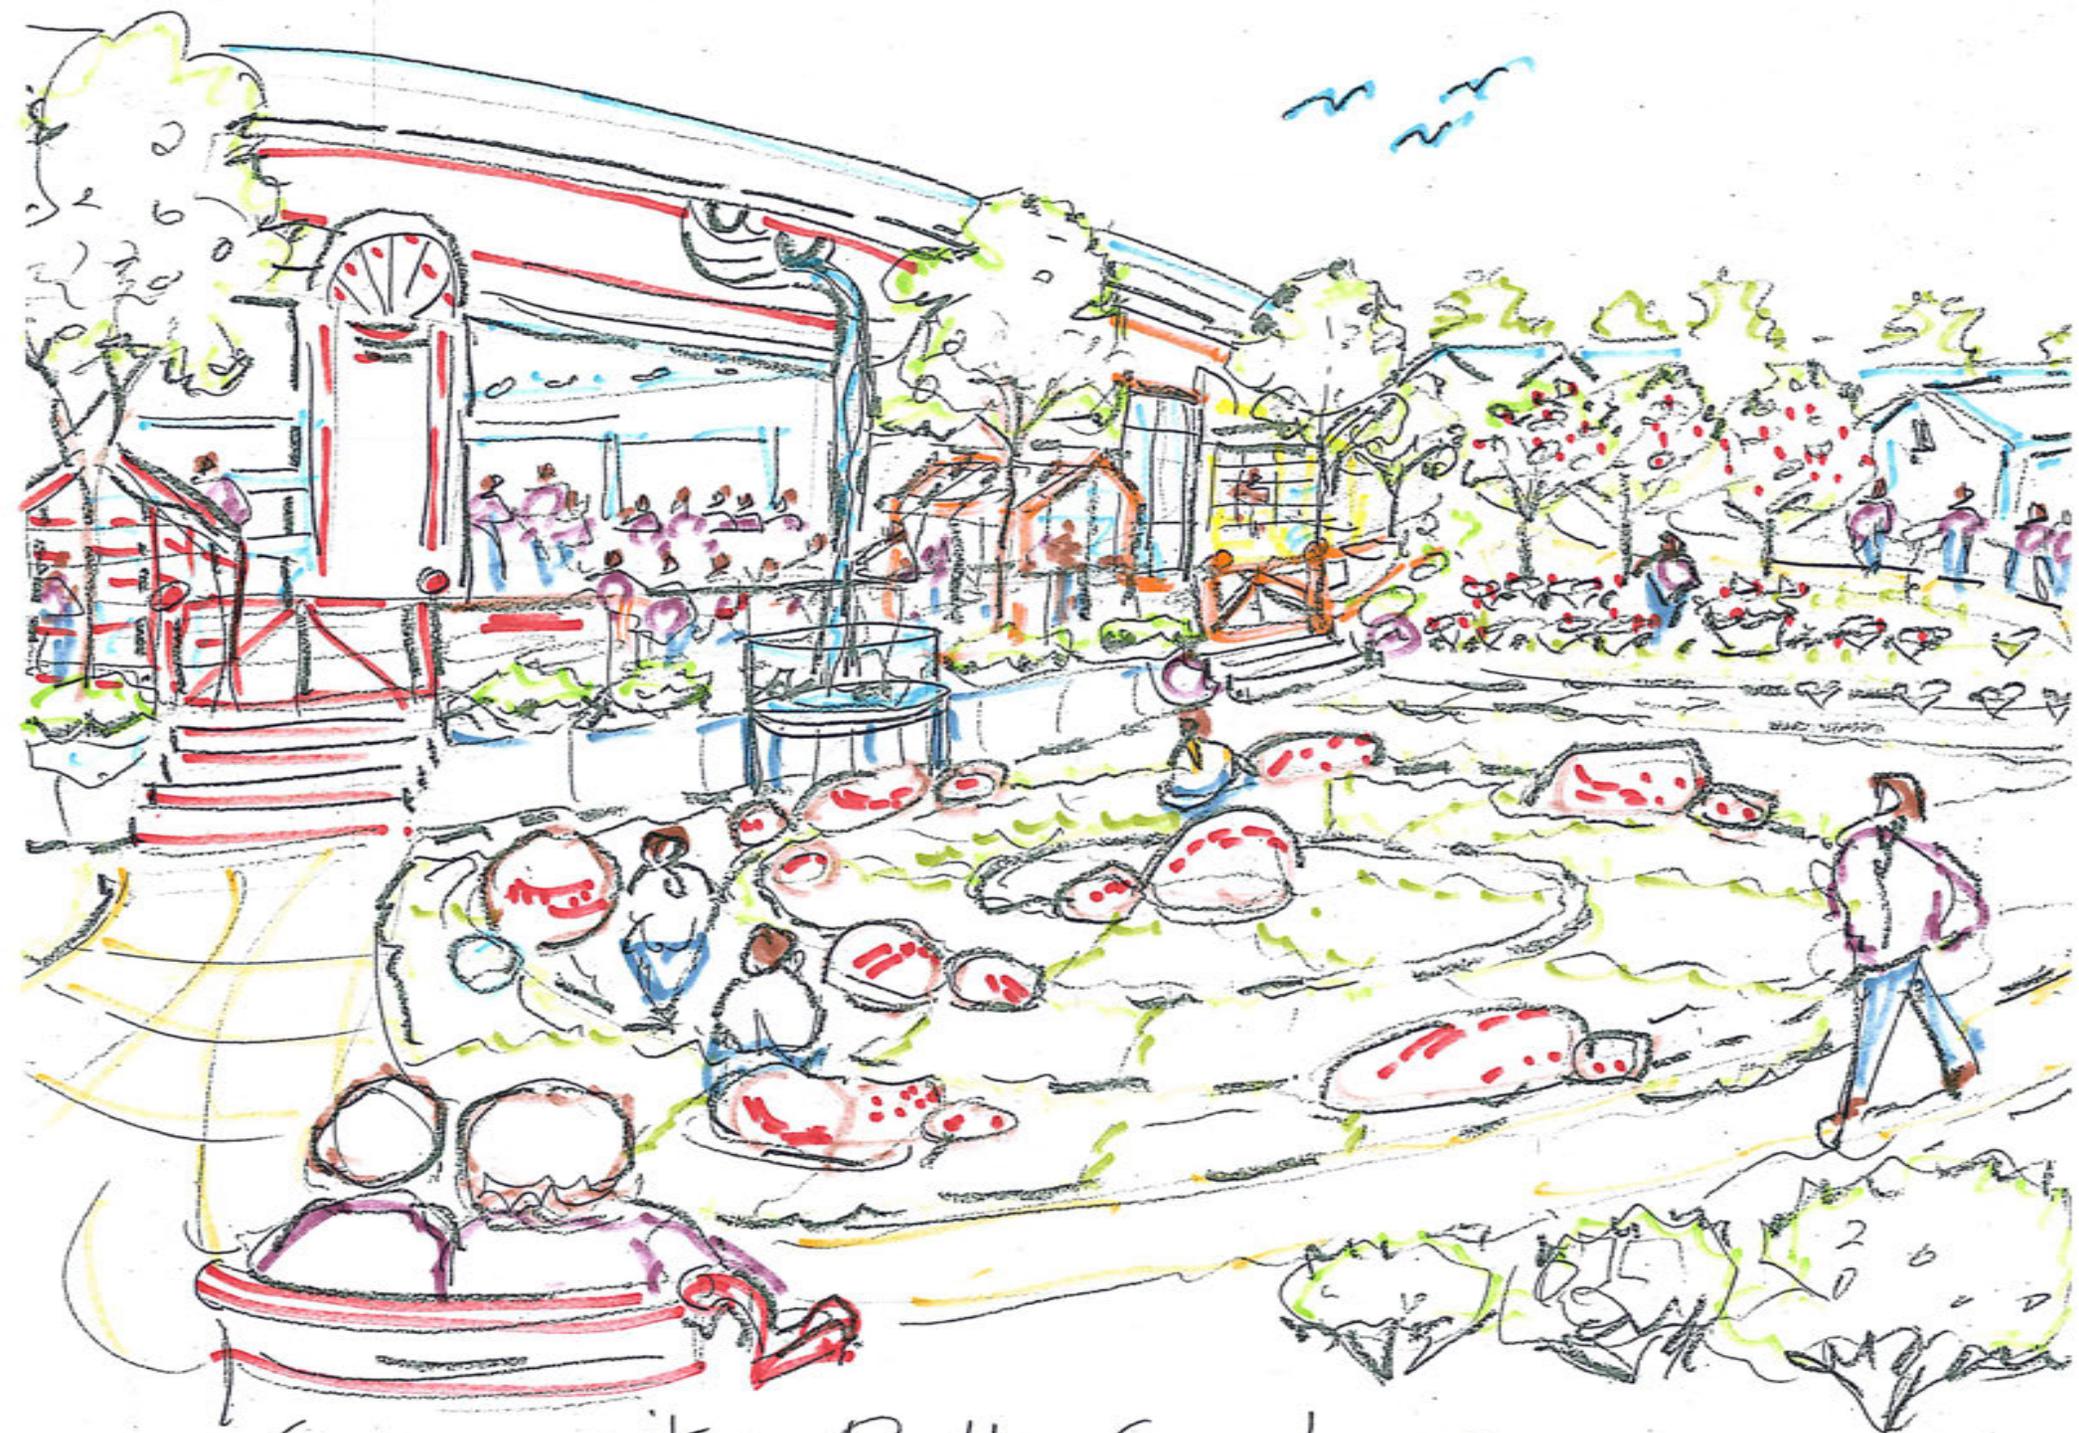

Community Path Gardens



Learning Path Gardens