


CONCEPT 1

SITE PLAN

SCALE: 1" = 50'



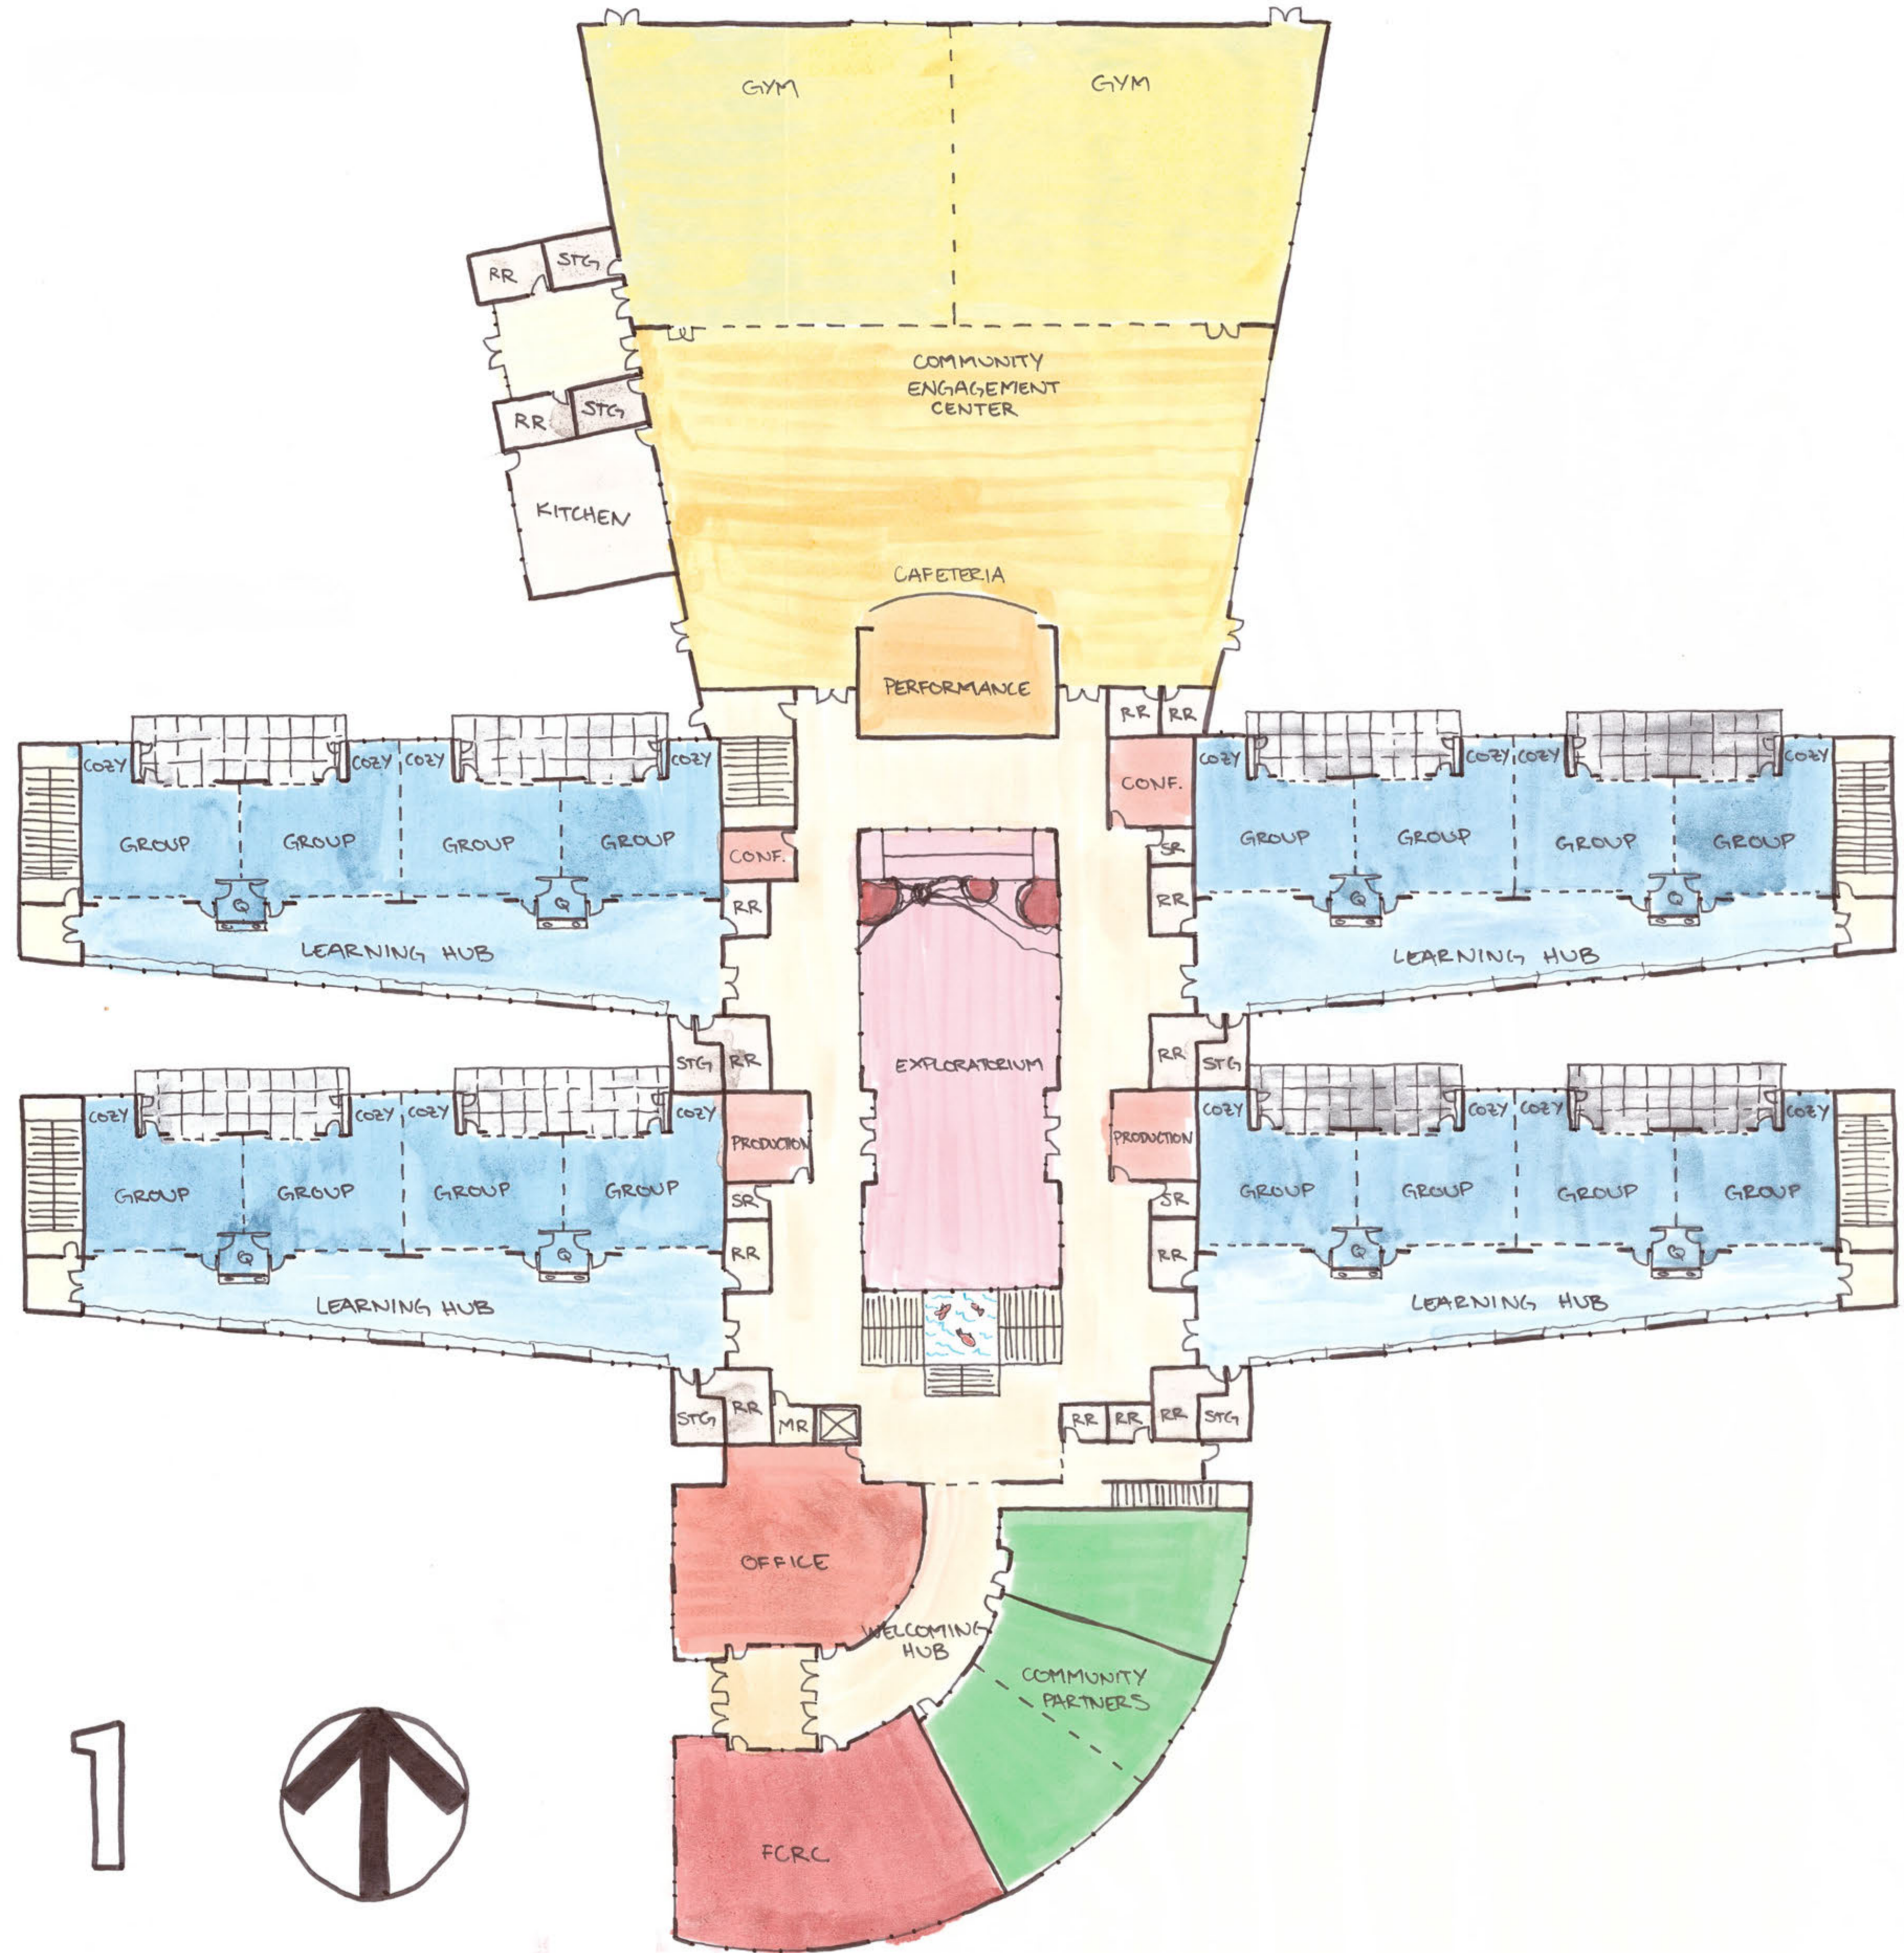


CONCEPT 1



FIRST FLOOR PLAN

SCALE: 1" = 20'

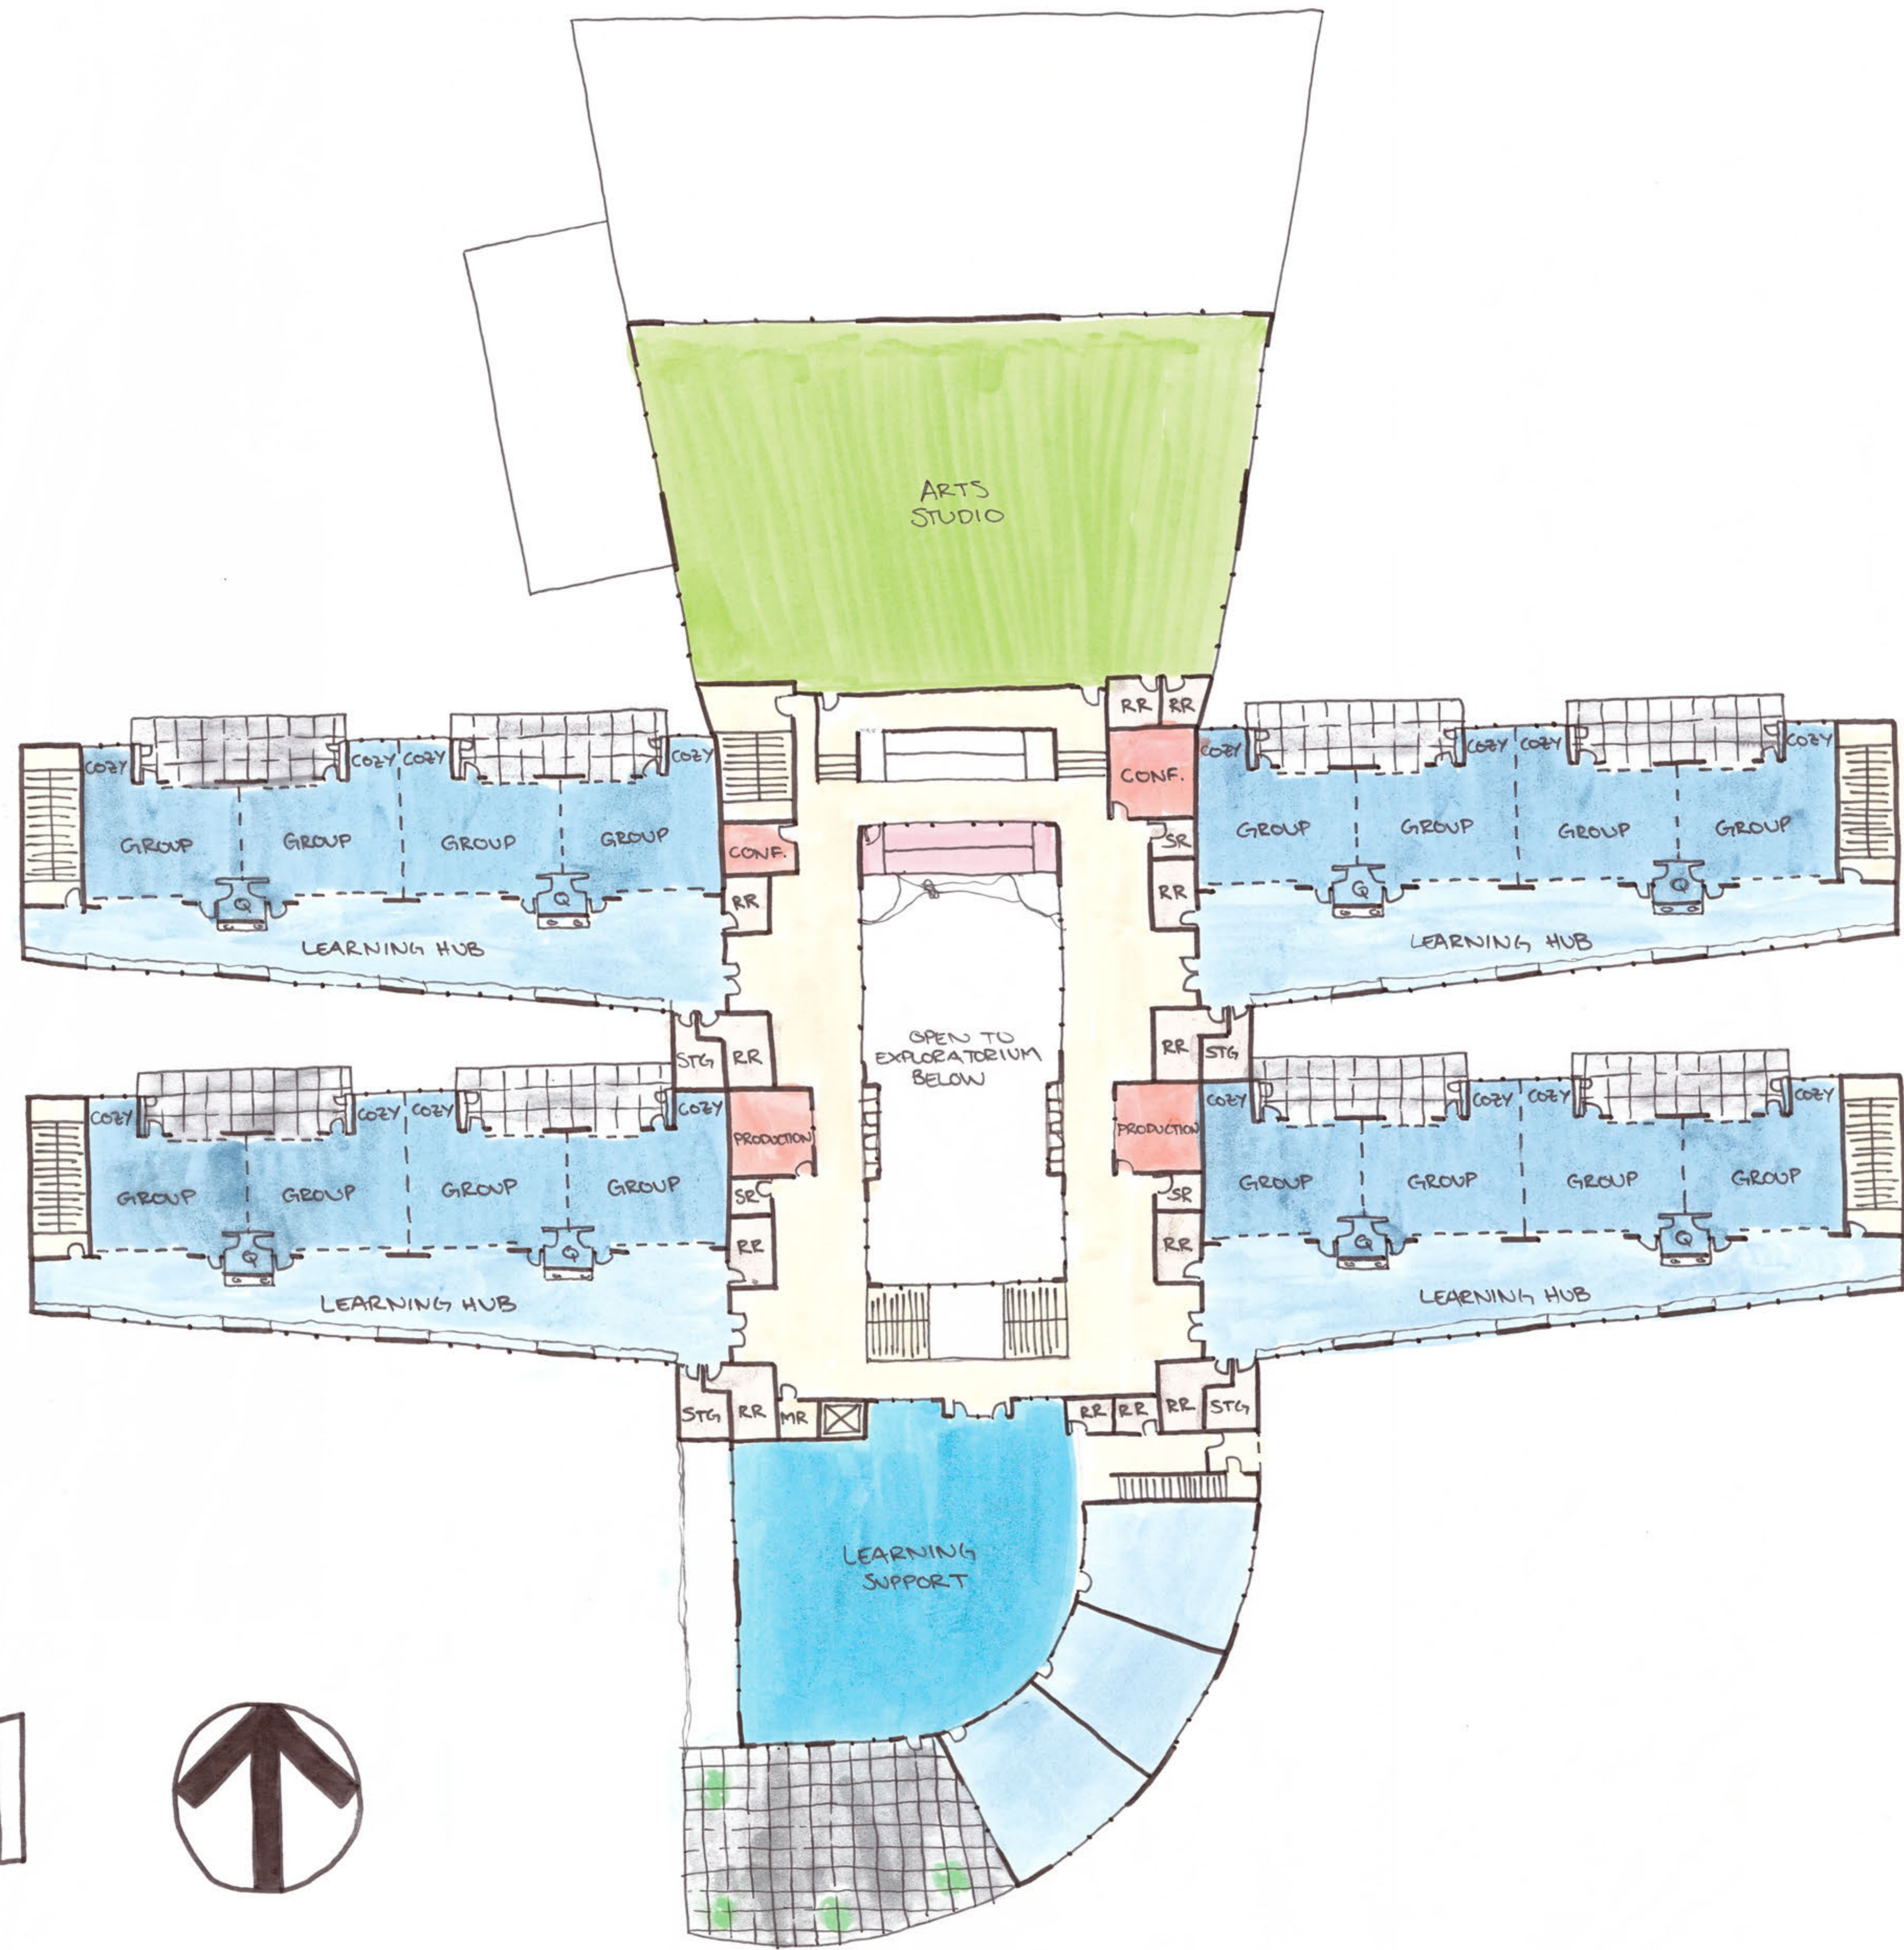

CONCEPT 1



SECOND FLOOR PLAN

SCALE: 1" = 20'



exploratorium



Learning Hub