


CONCEPT 3

FIRST FLOOR PLAN

SCALE: 1" = 20'



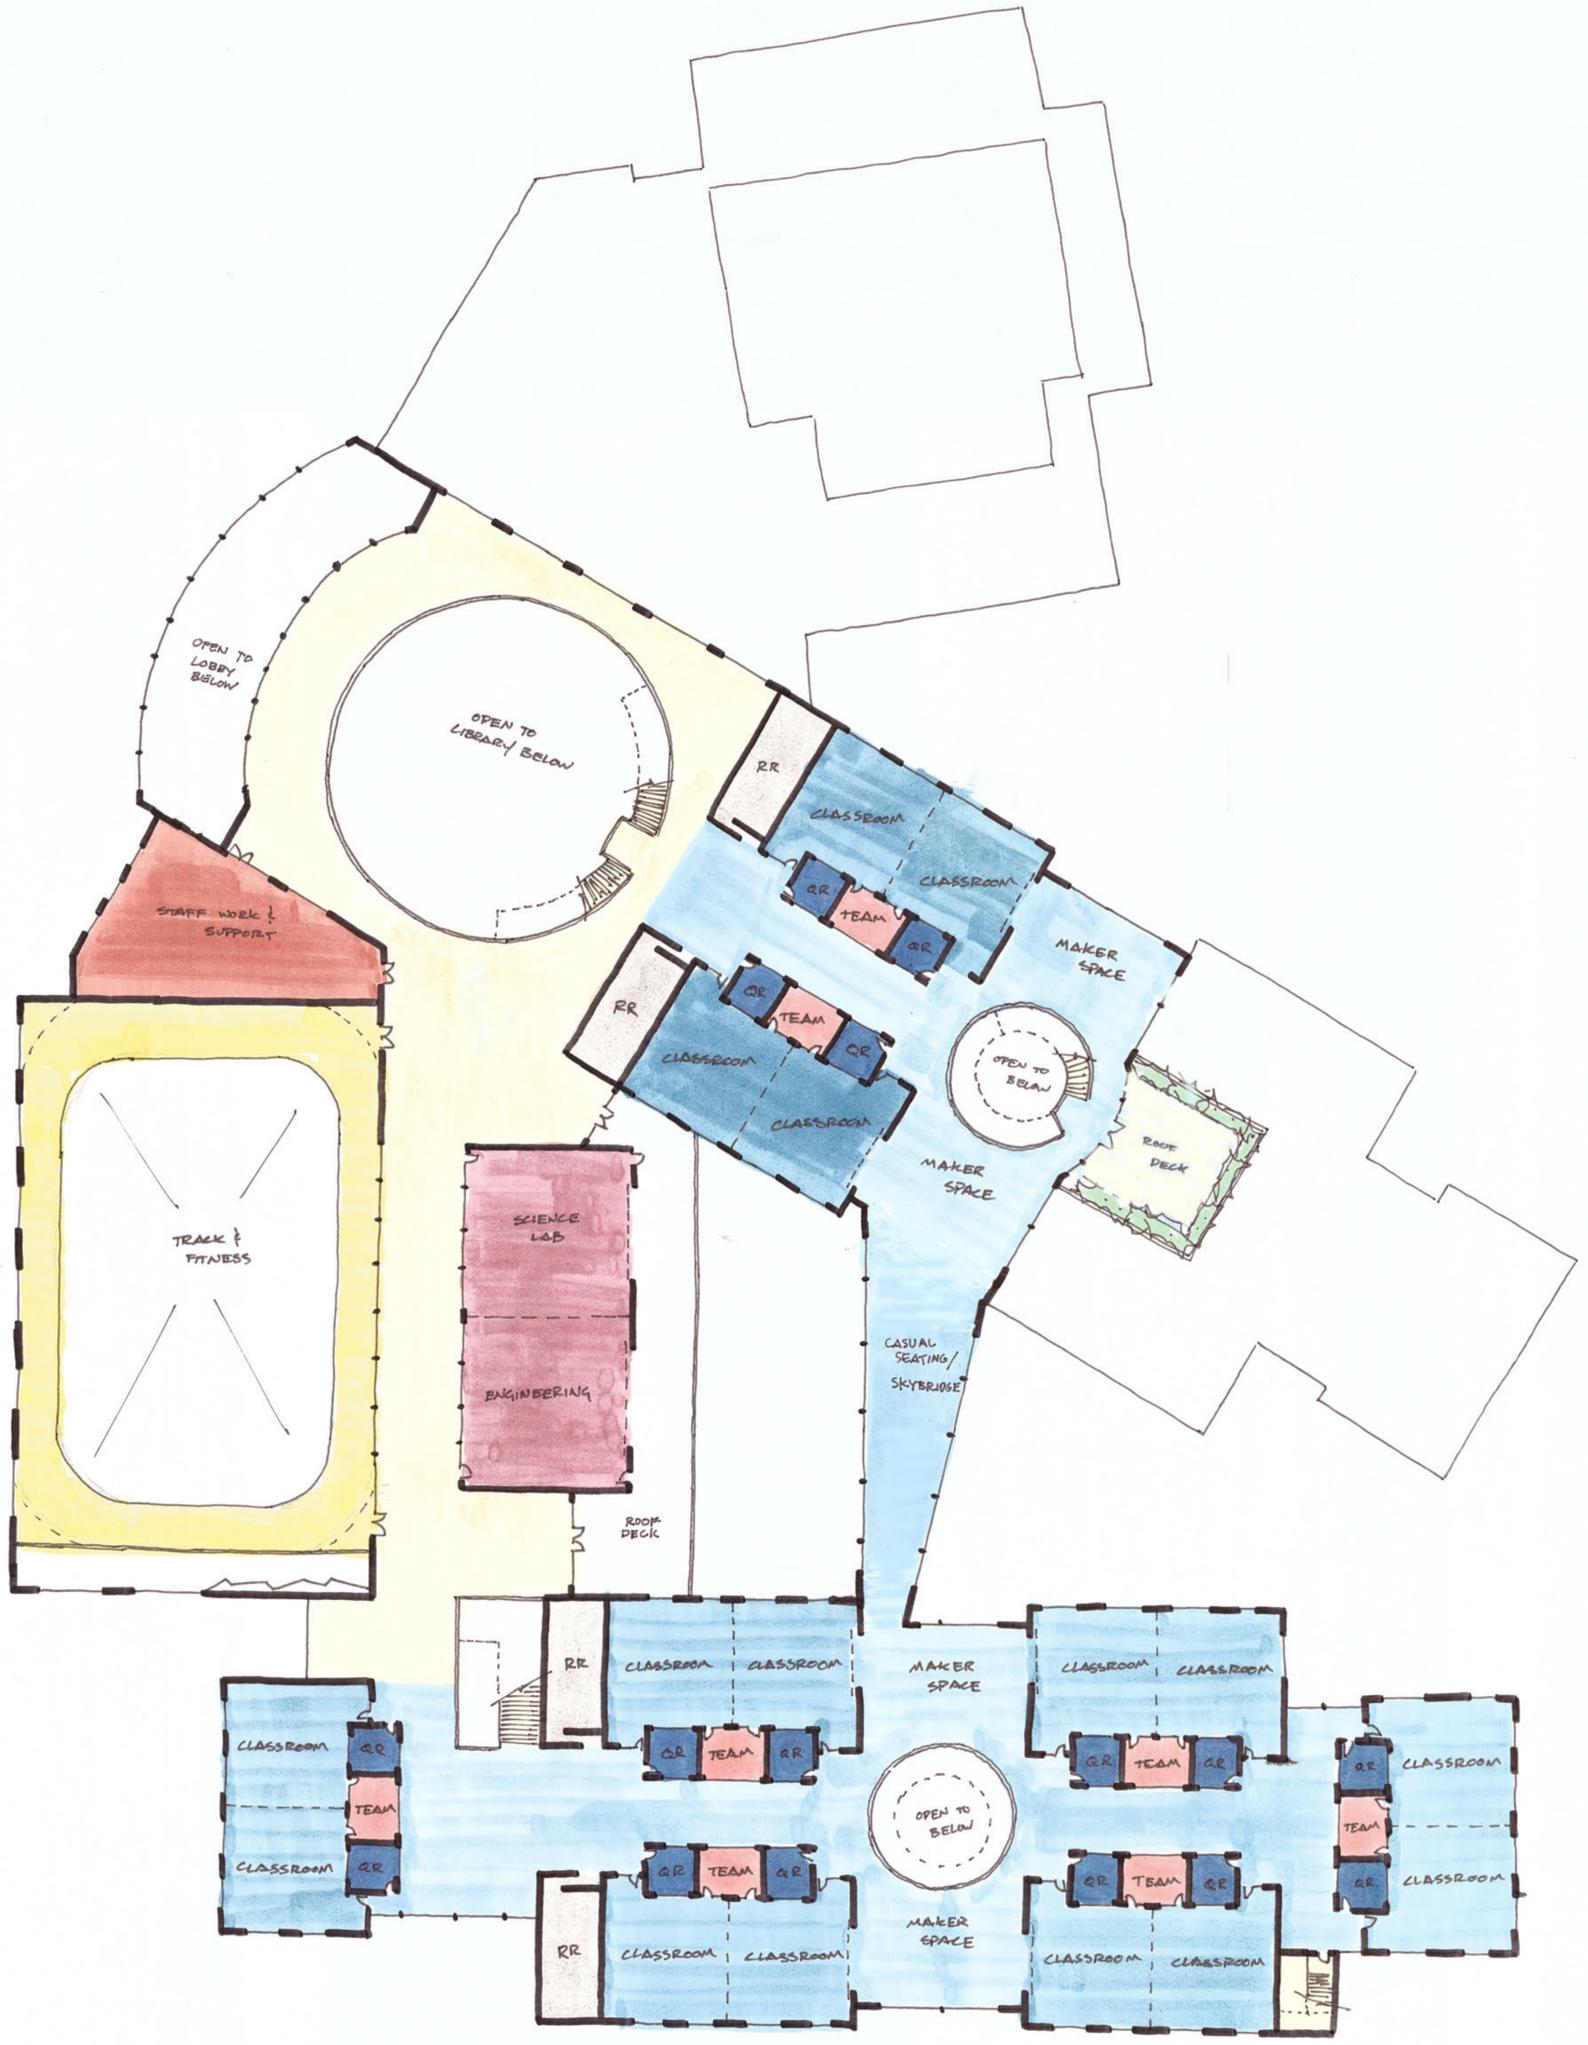

CONCEPT 3

SECOND FLOOR PLAN

SCALE: 1" = 20'





CONCEPT 3

SITE PLAN

SCALE: 1" = 60'





College of Cultures



Colleges of Science & Wellness

