

# CONCEPT 1

## SITE PLAN


SCALE: 1" = 100'



# CONCEPT 1

## FLOOR PLAN


SCALE: 1" = 20'

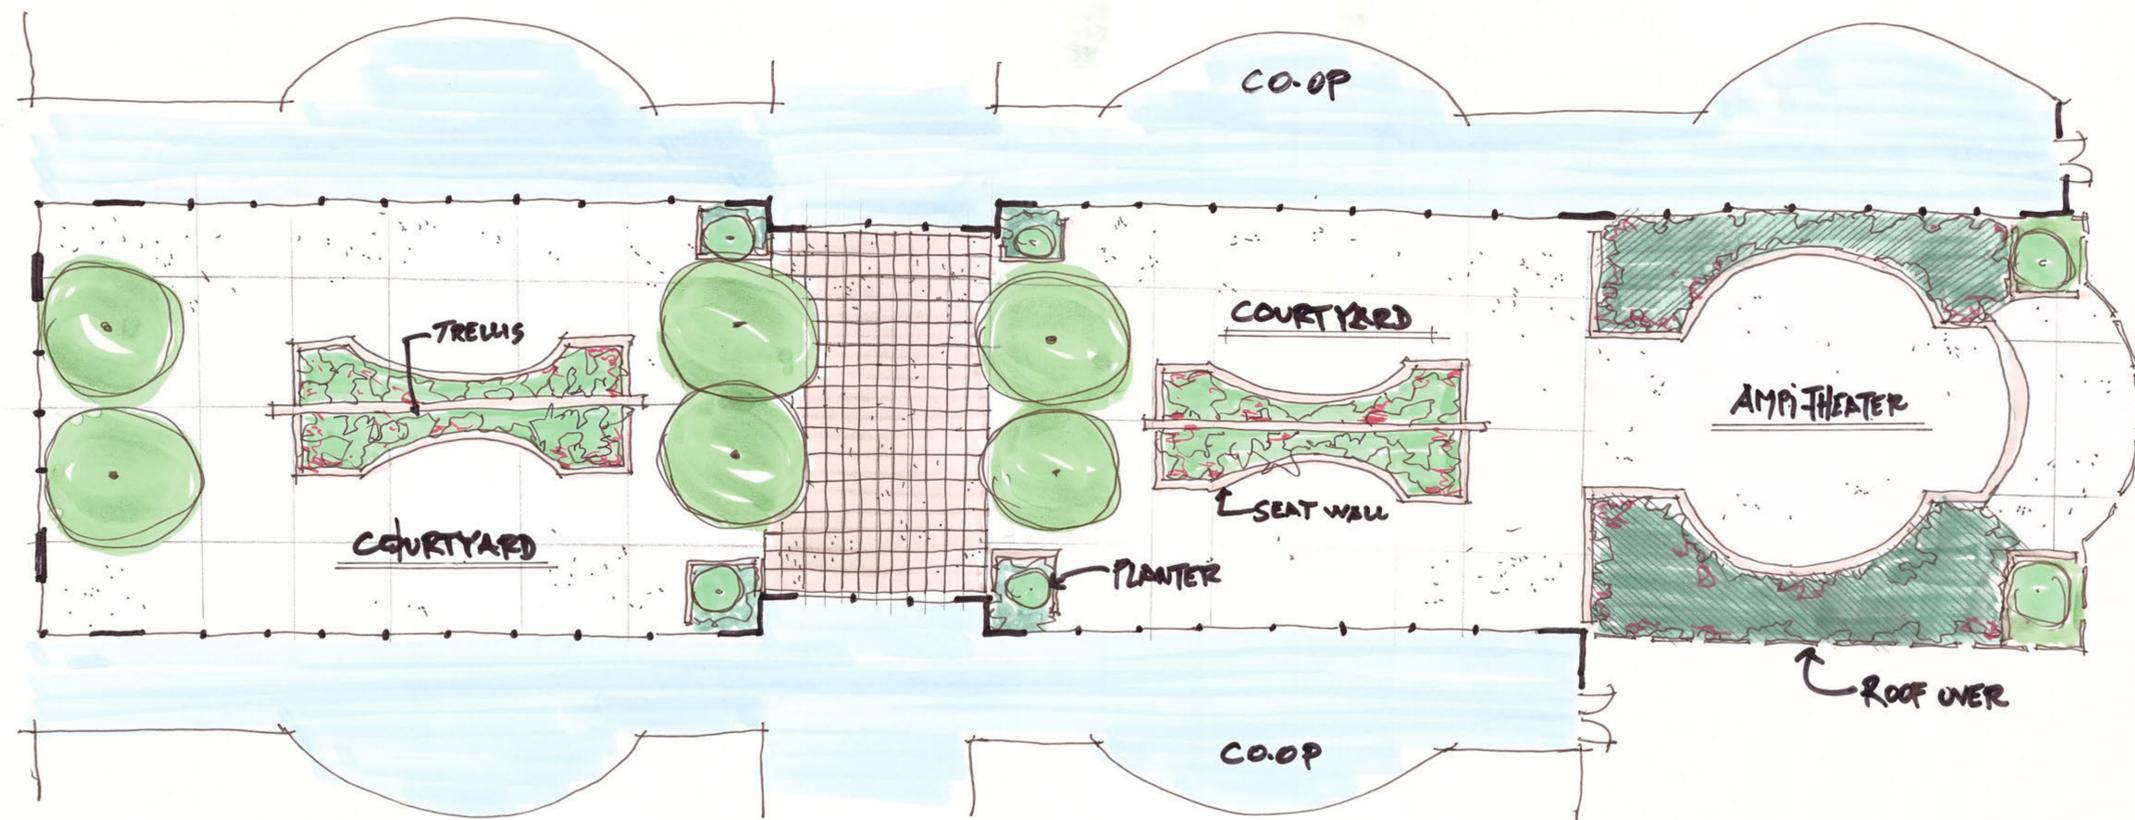

# CONCEPT 1

## COURTYARD PLAN

SCALE: 1" = 10'

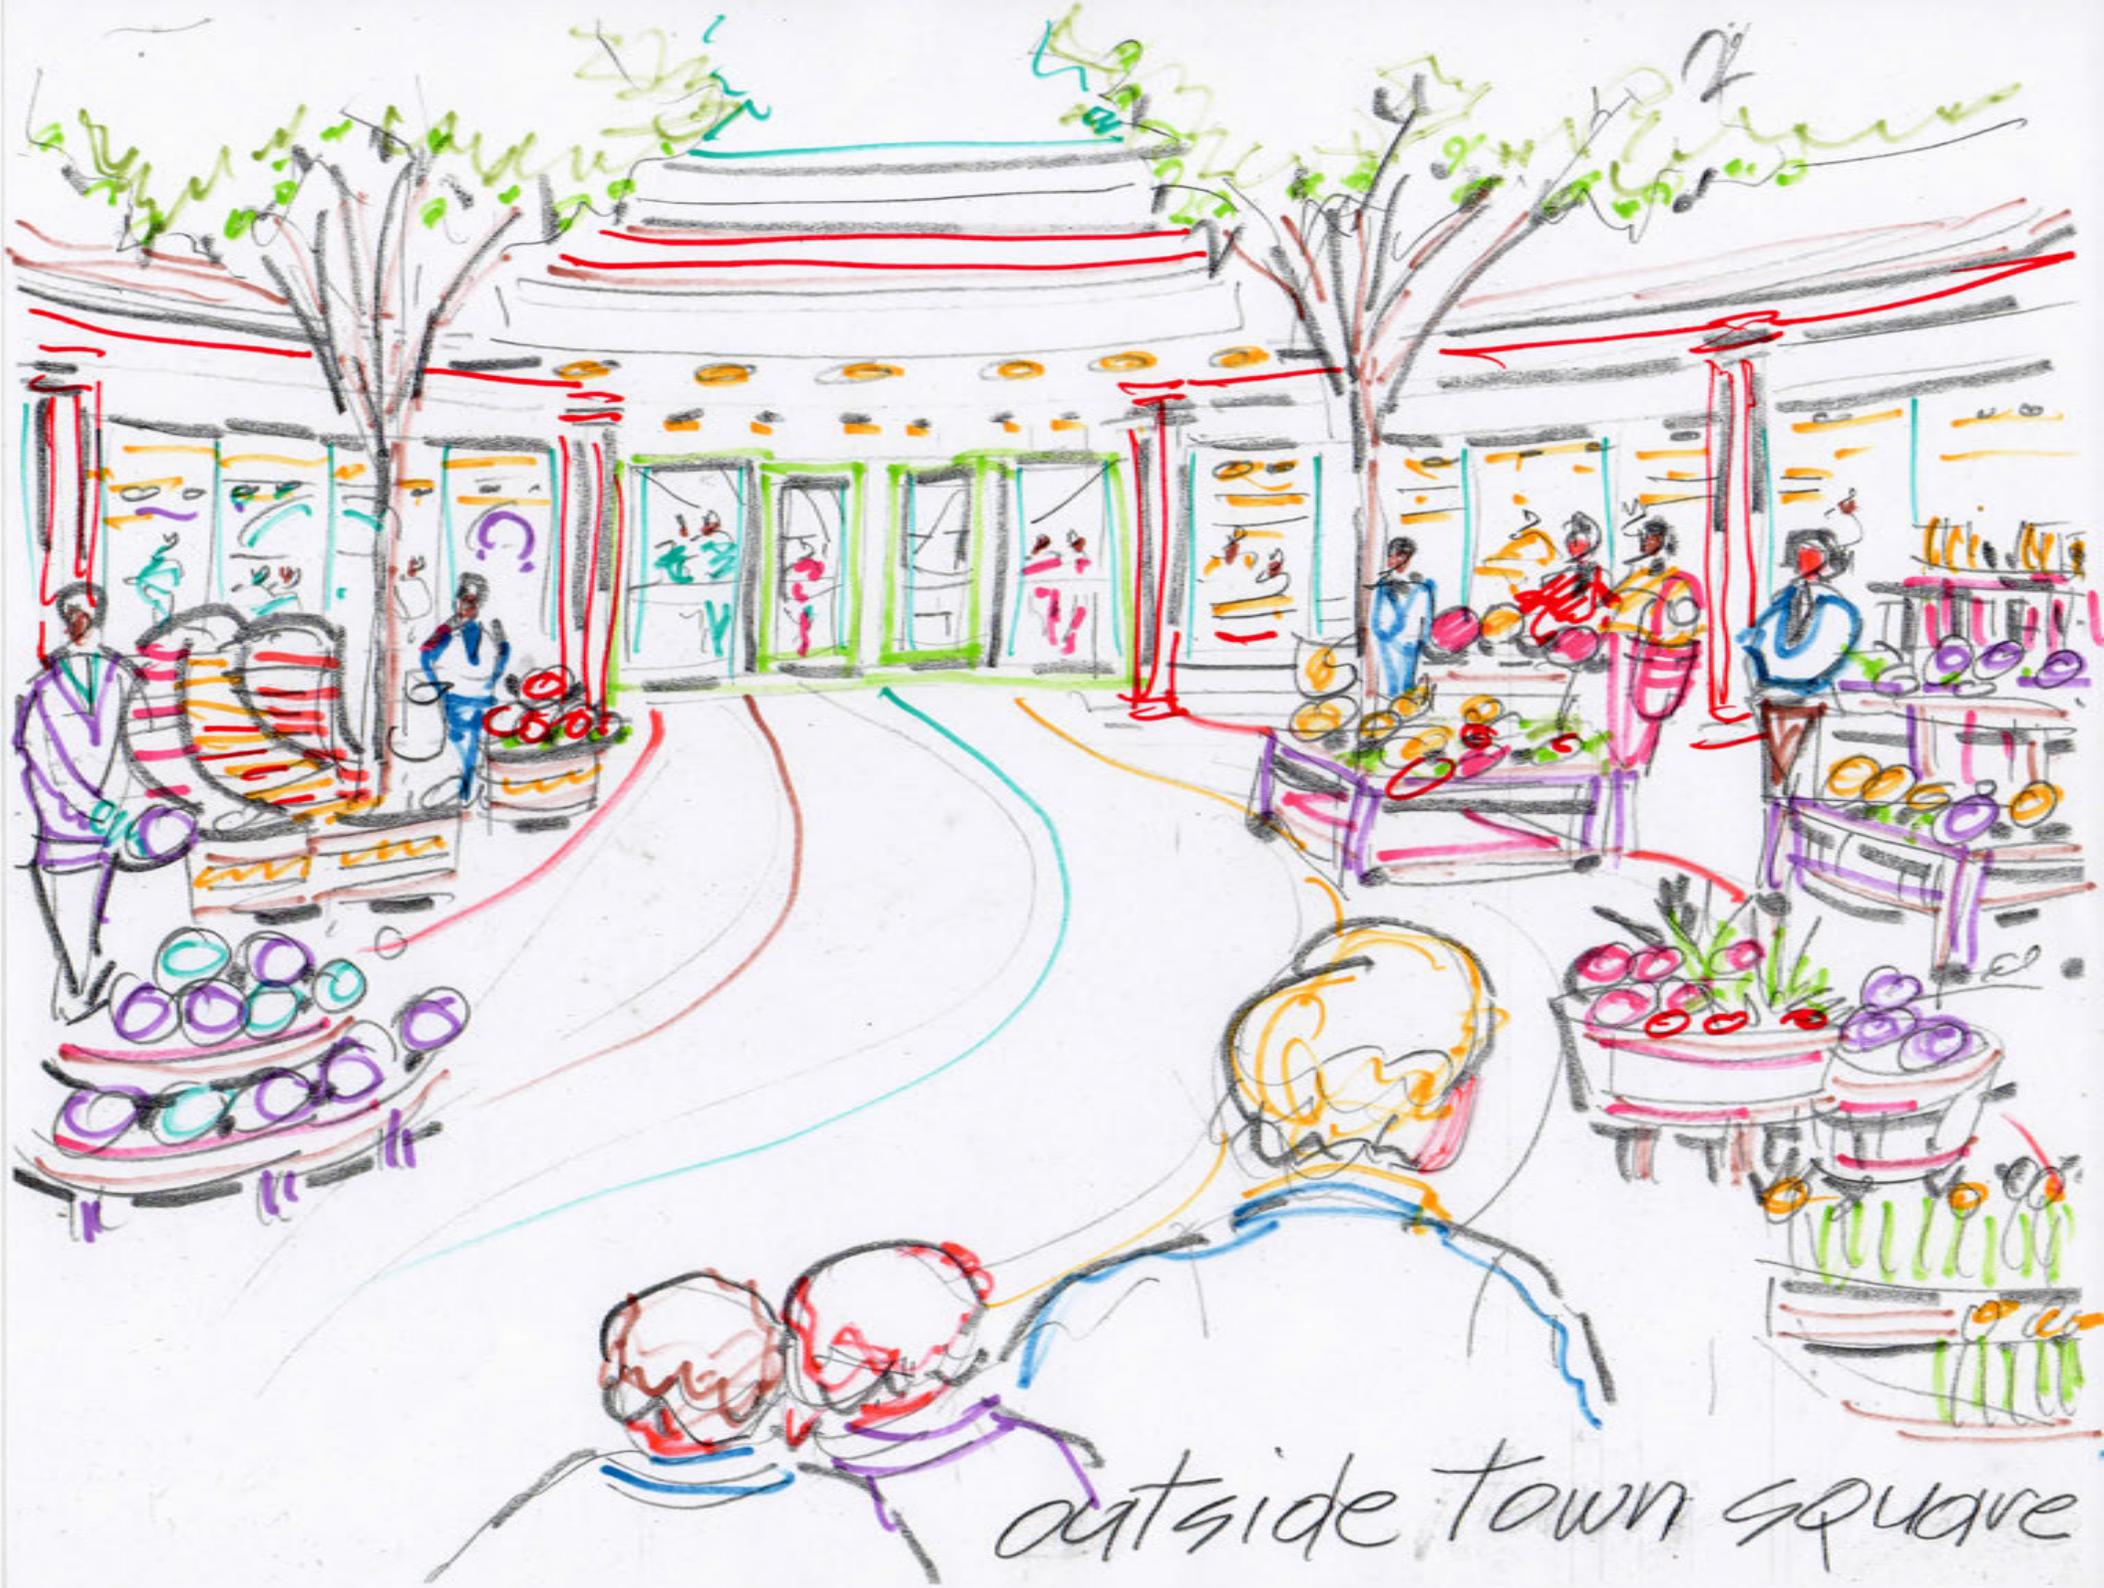

outside town square



inside town square



community school