



# CONCEPT 4

FIRST FLOOR PLAN

SCALE: 1" = 20'






# CONCEPT 4

## SECOND FLOOR PLAN

SCALE: 1" = 20'



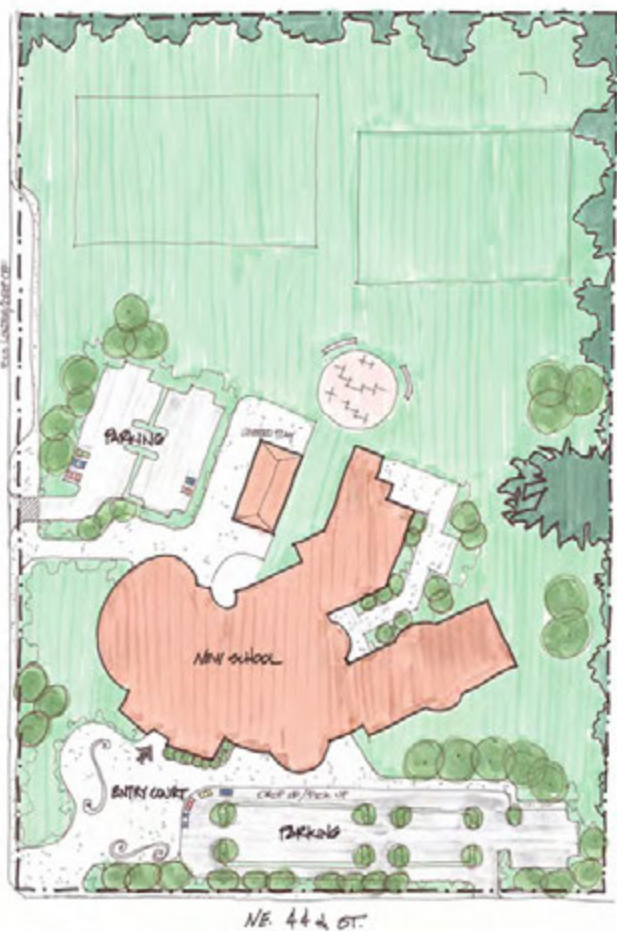


# CONCEPT 4

SITE PLAN

SCALE: 1" = 40'





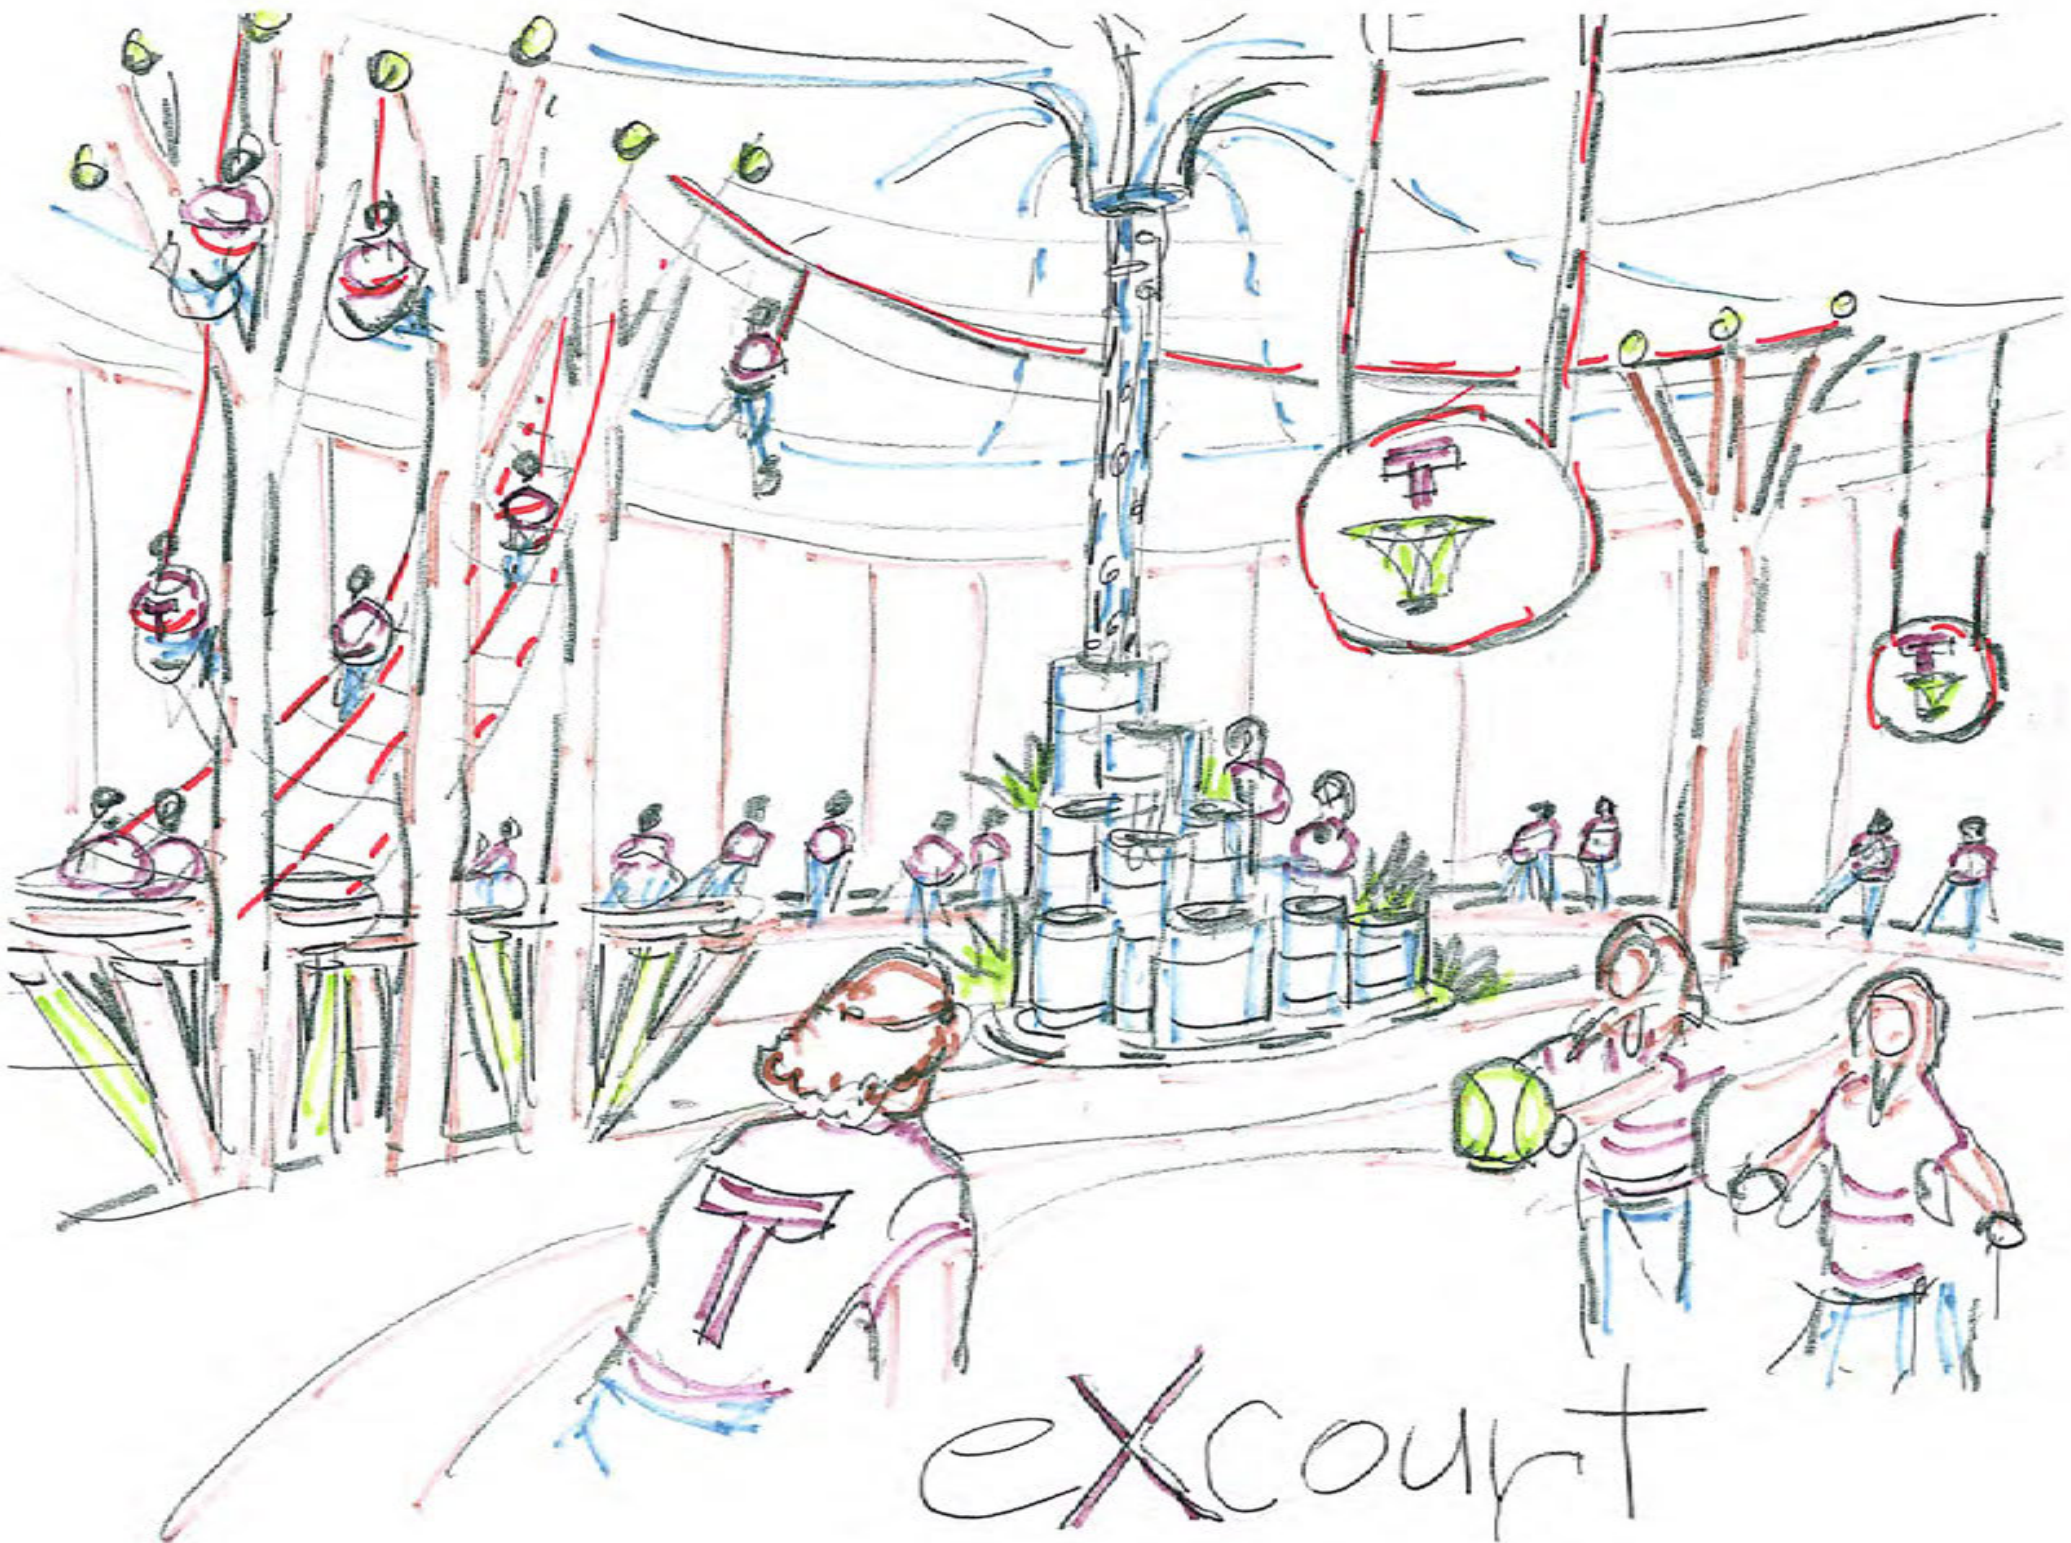


excourt





Why? Court



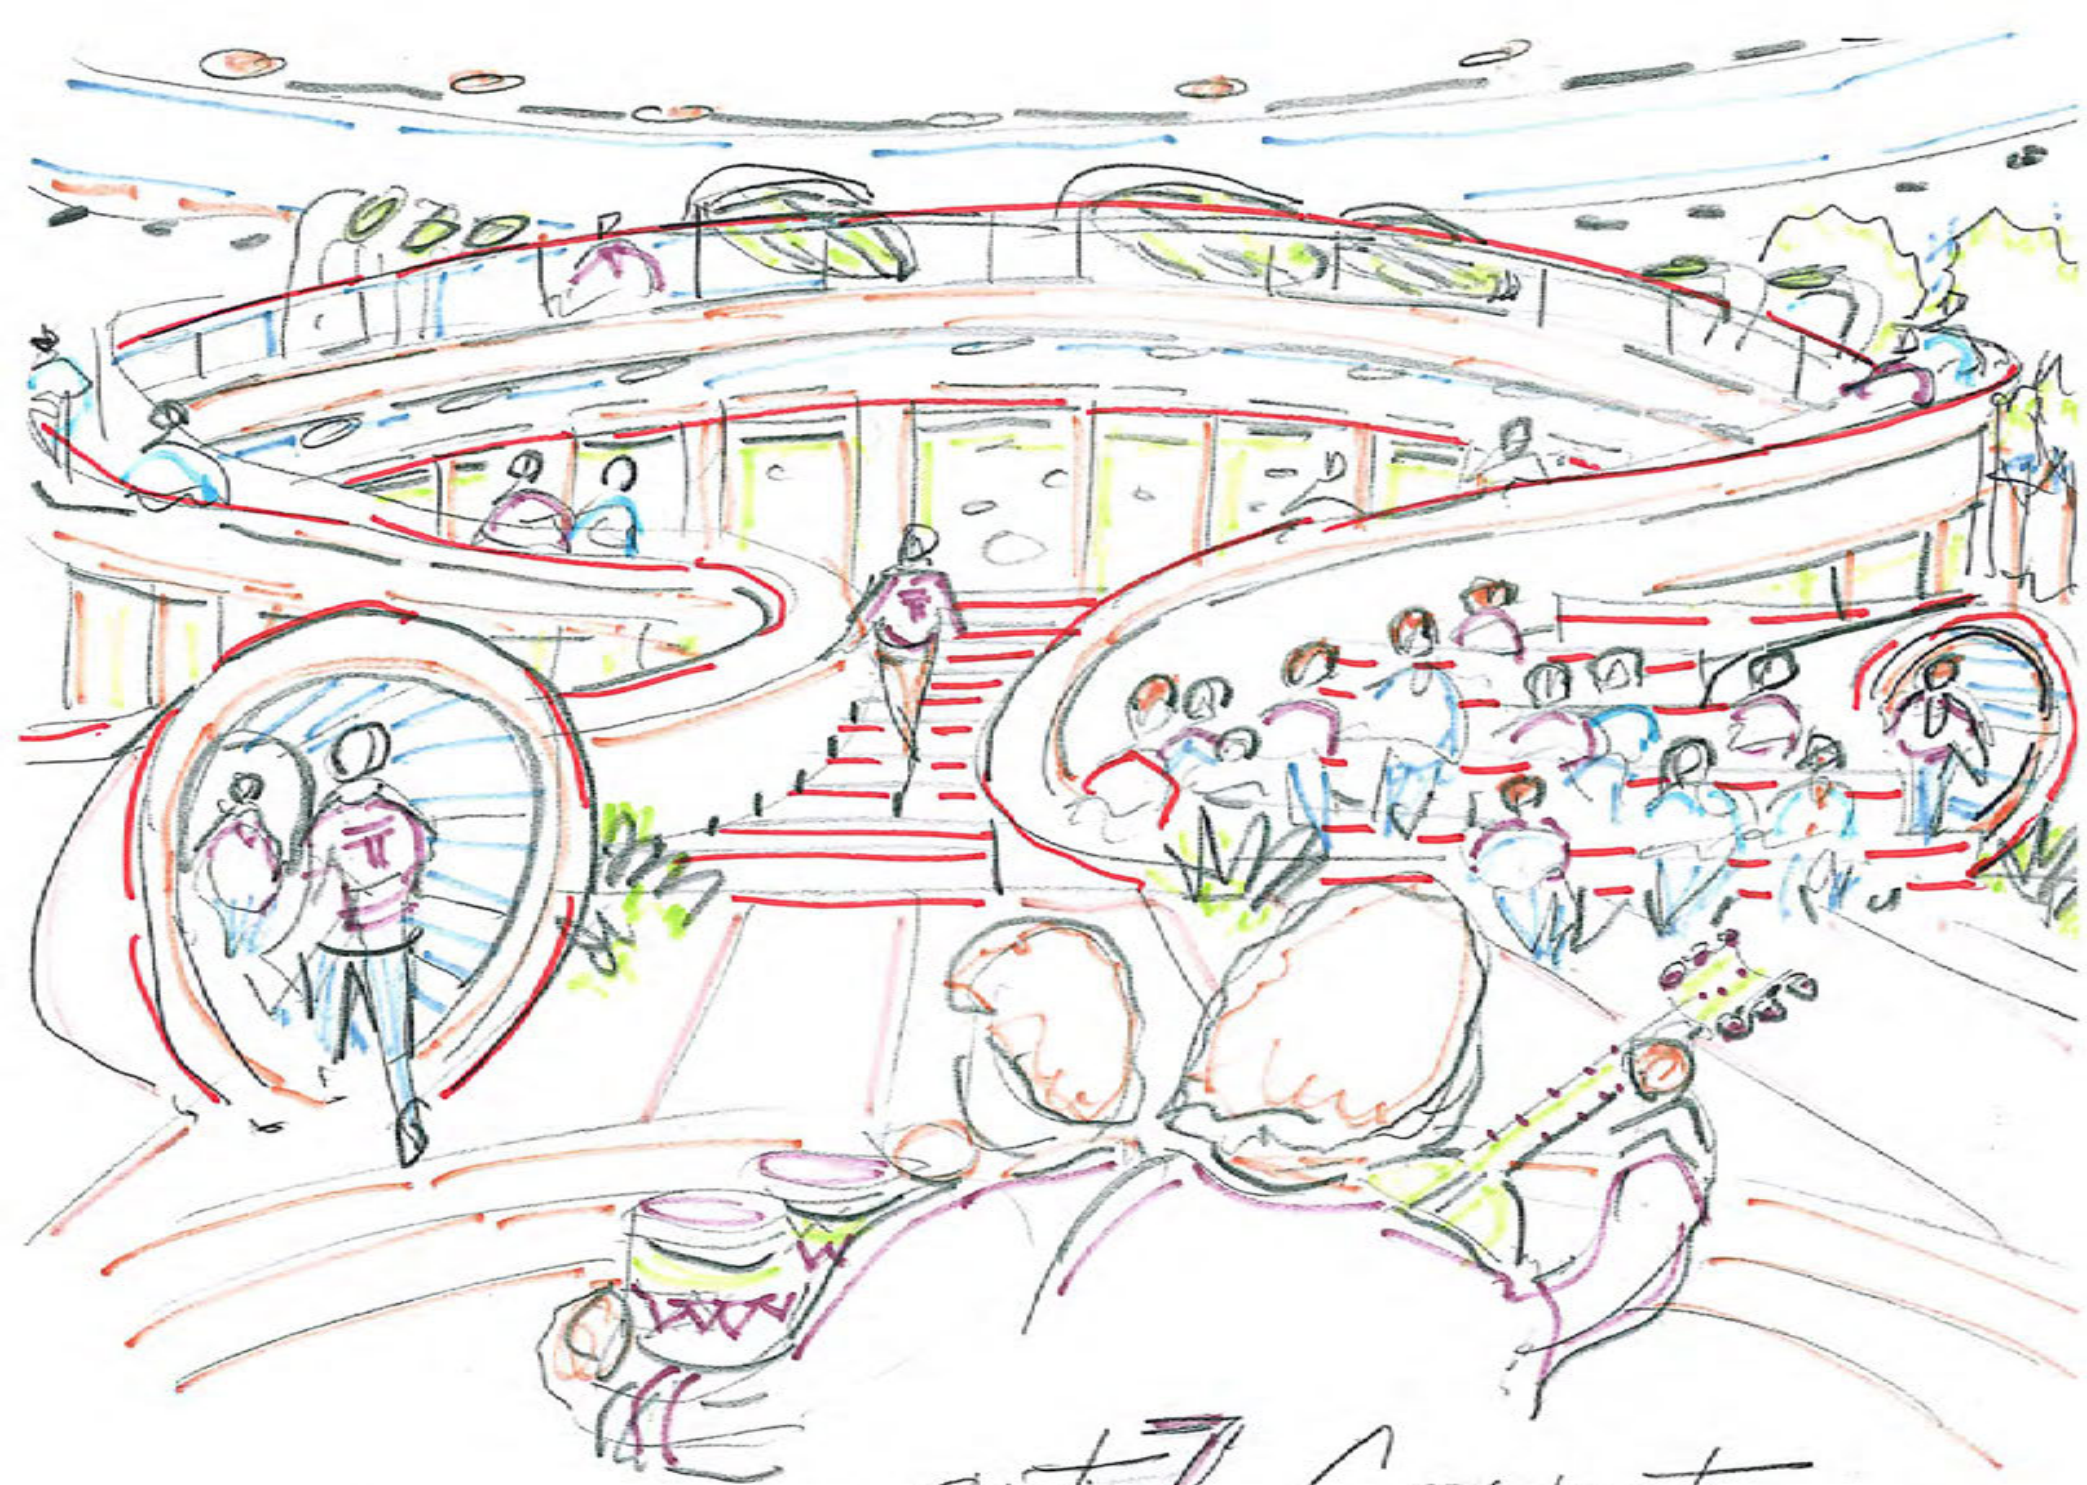

artZ Court