


CONCEPT 2

SITE PLAN

SCALE 1" = 80'

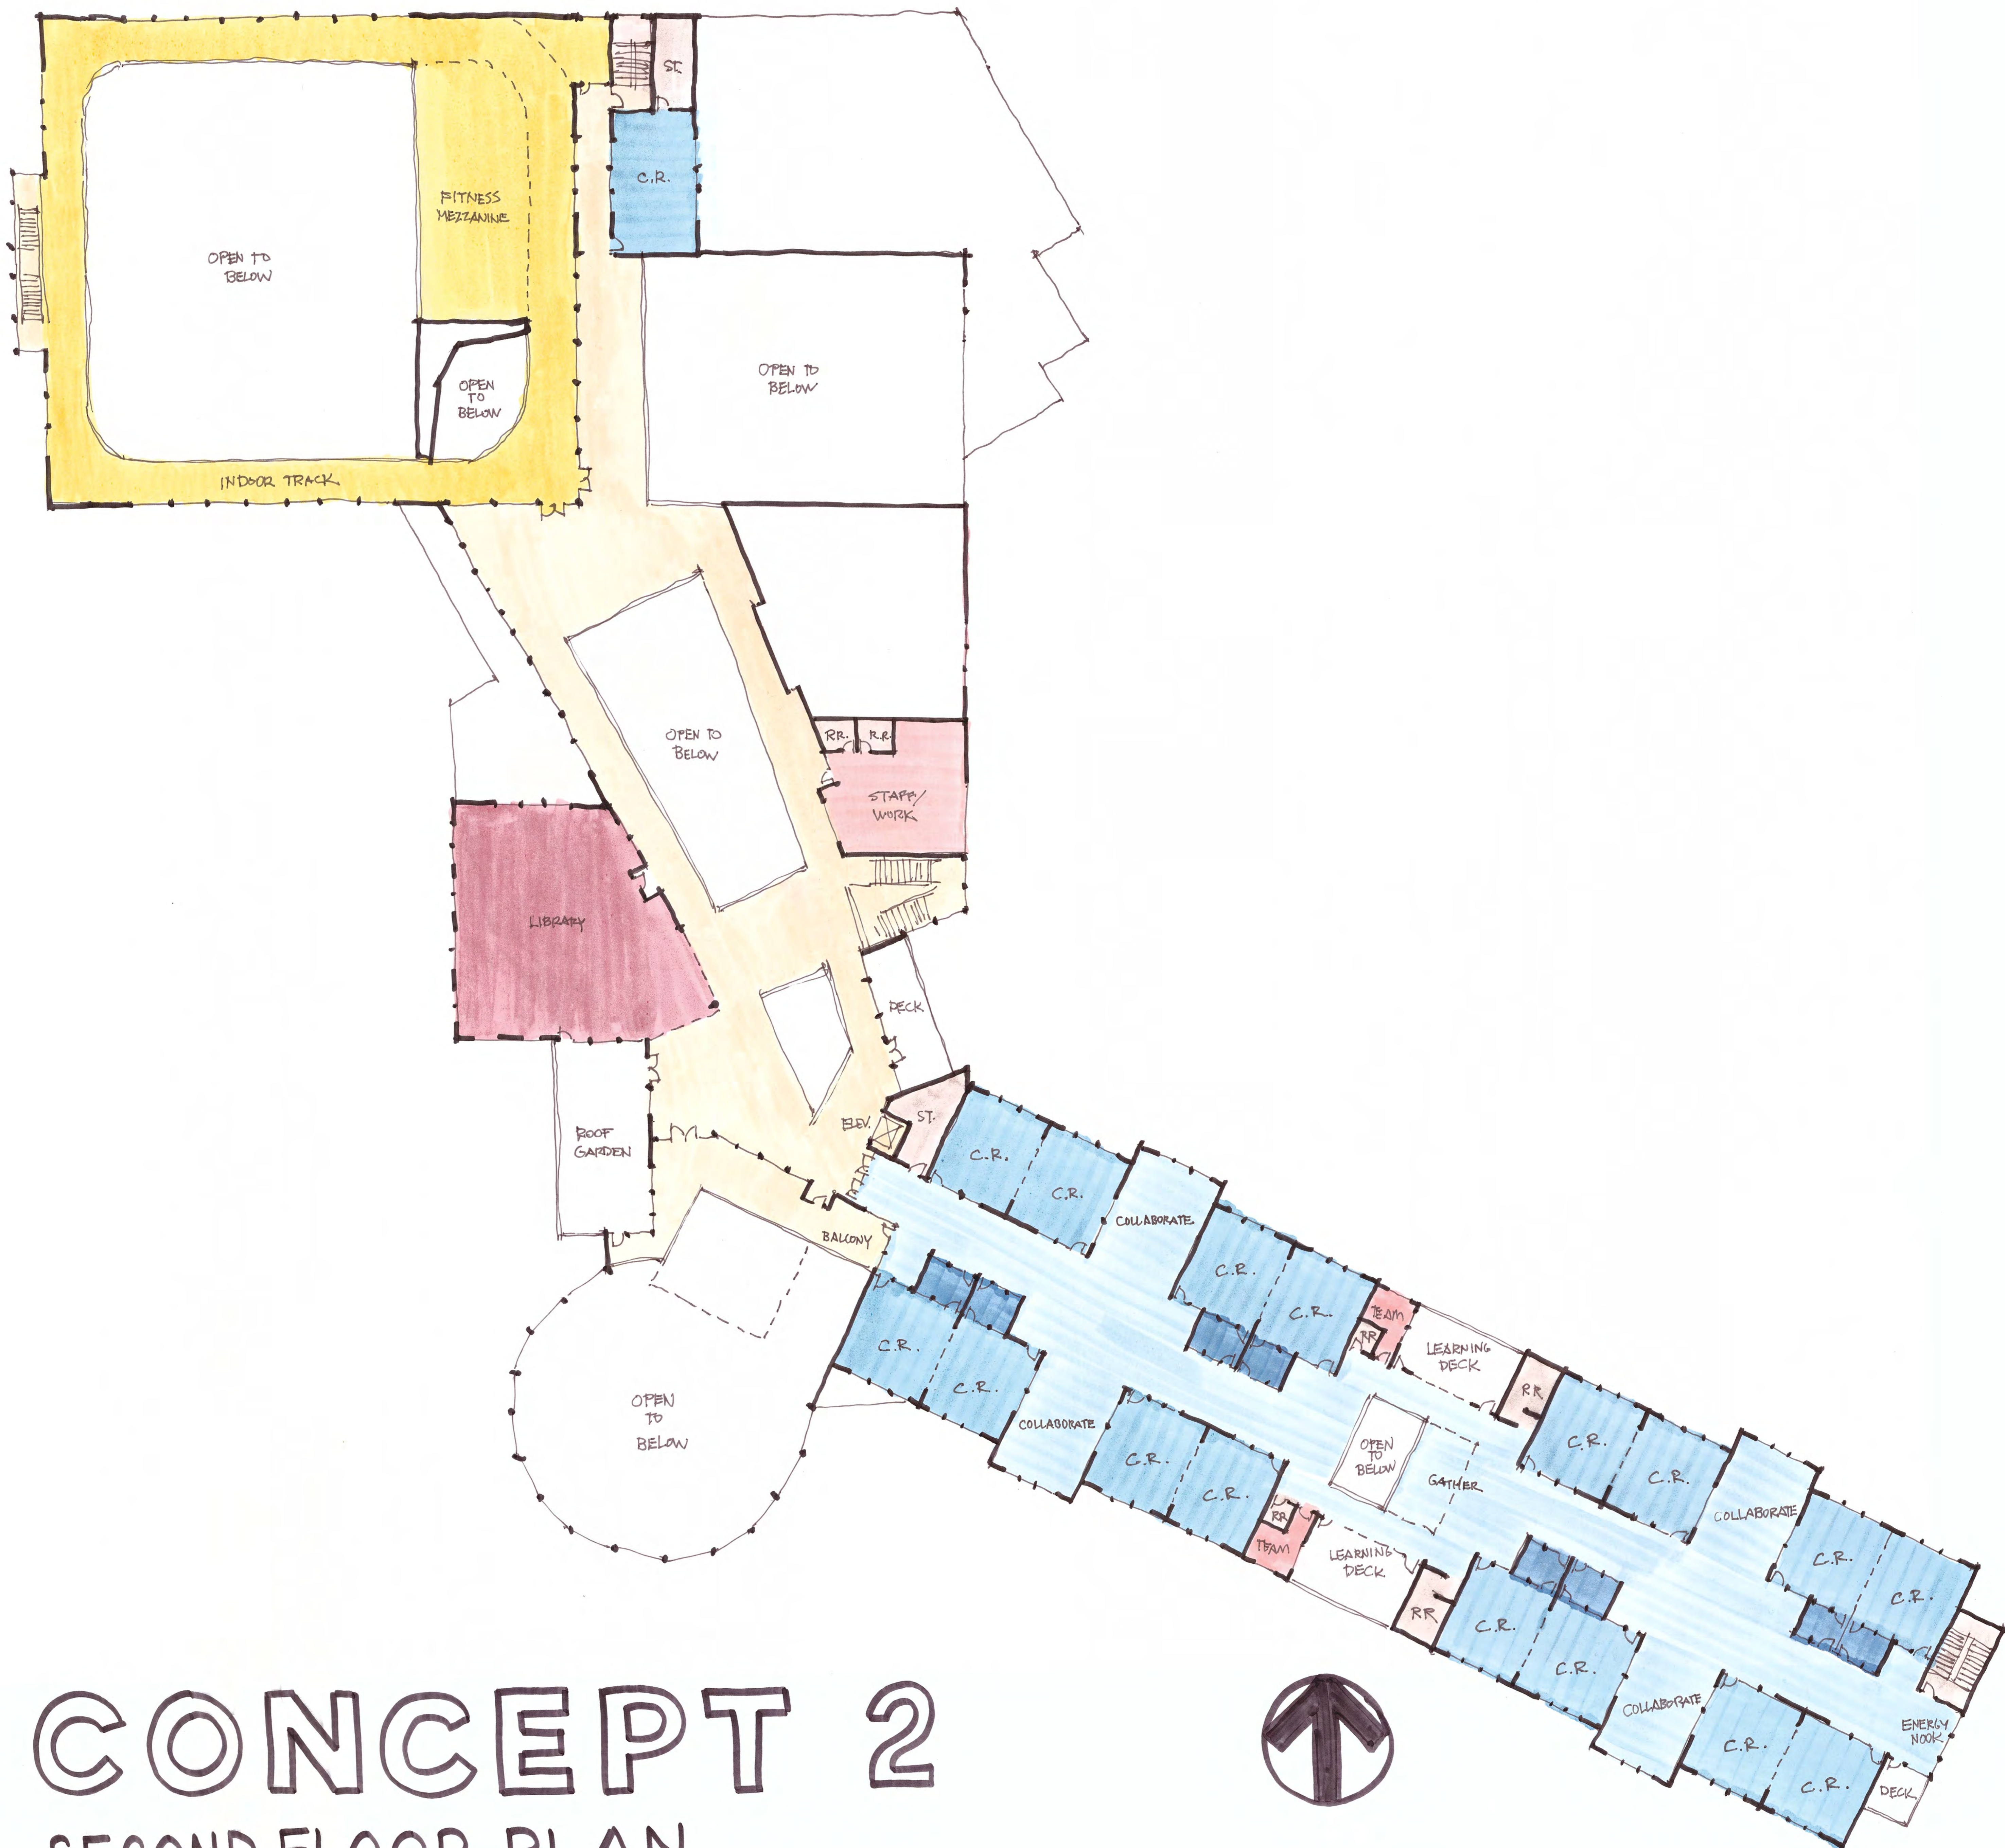


CONCEPT 2

SECOND FLOOR PLAN

SCALE 1" = 20'



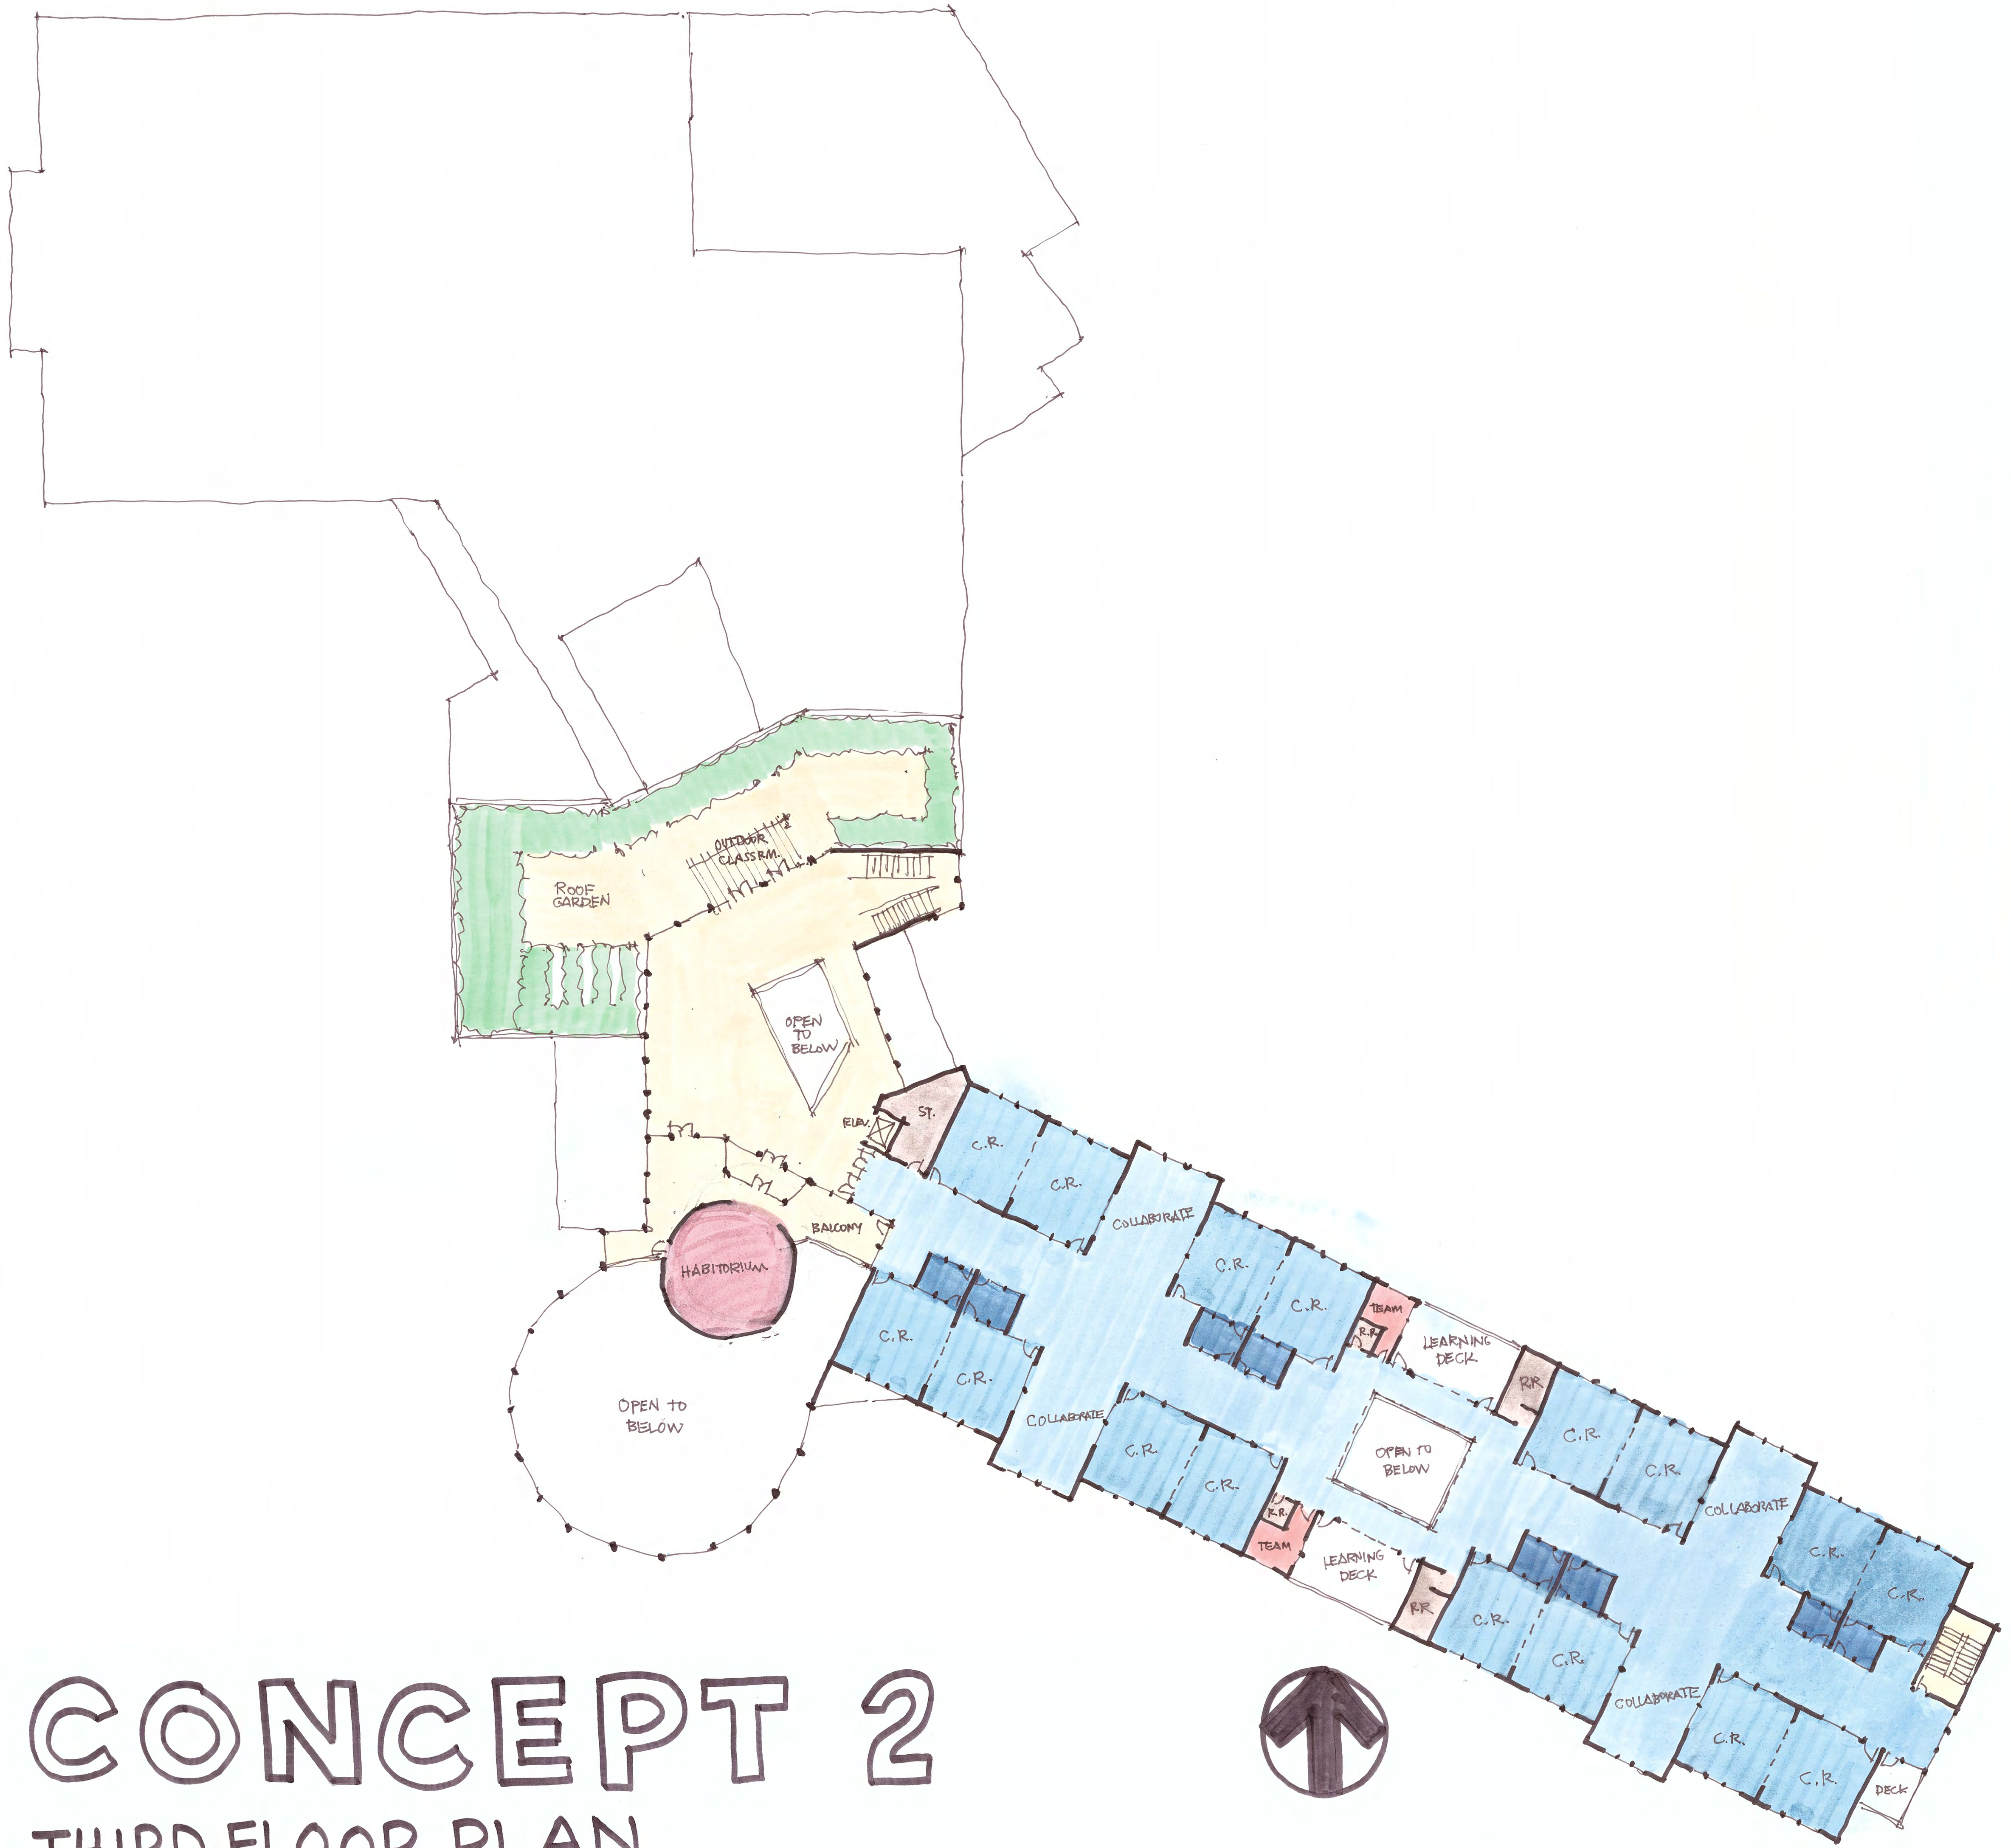

CONCEPT 2


THIRD FLOOR PLAN

SCALE 1" = 20'





Living Room

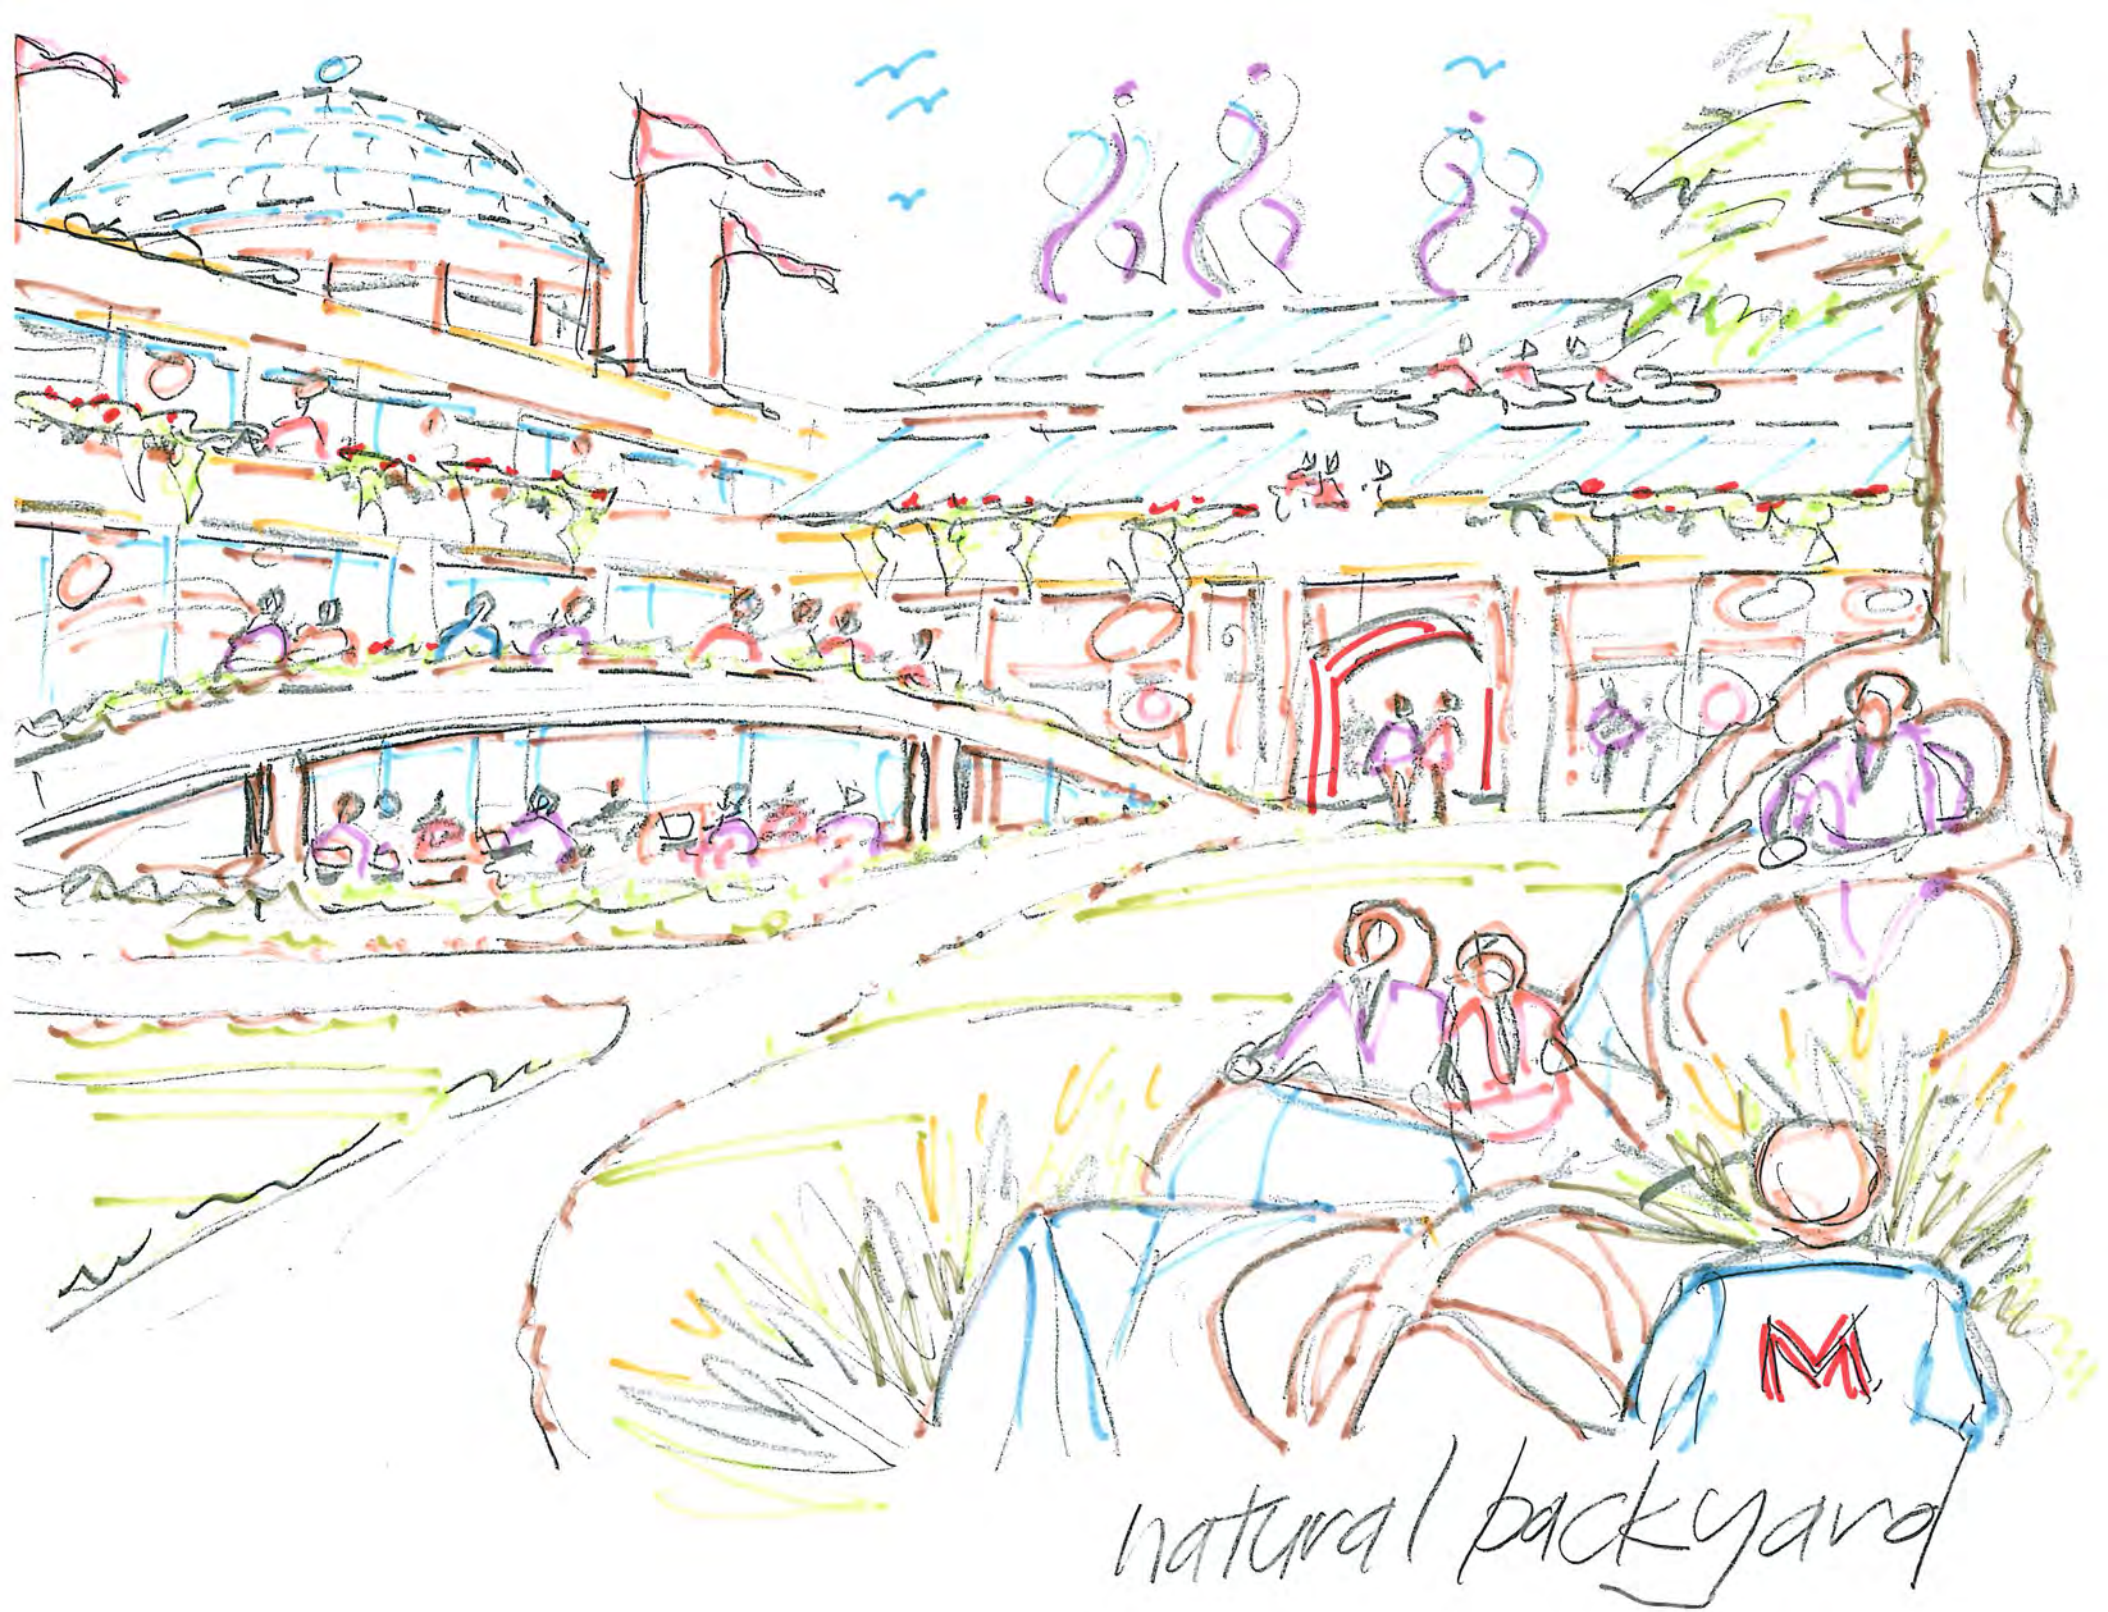

natural backyard



Habitacion